


650

Plat of Road No. 65
in

Township 4 North Range 27 and

First Standard Parallel North

T. 4. N. R. 27. E. W. 1/4.

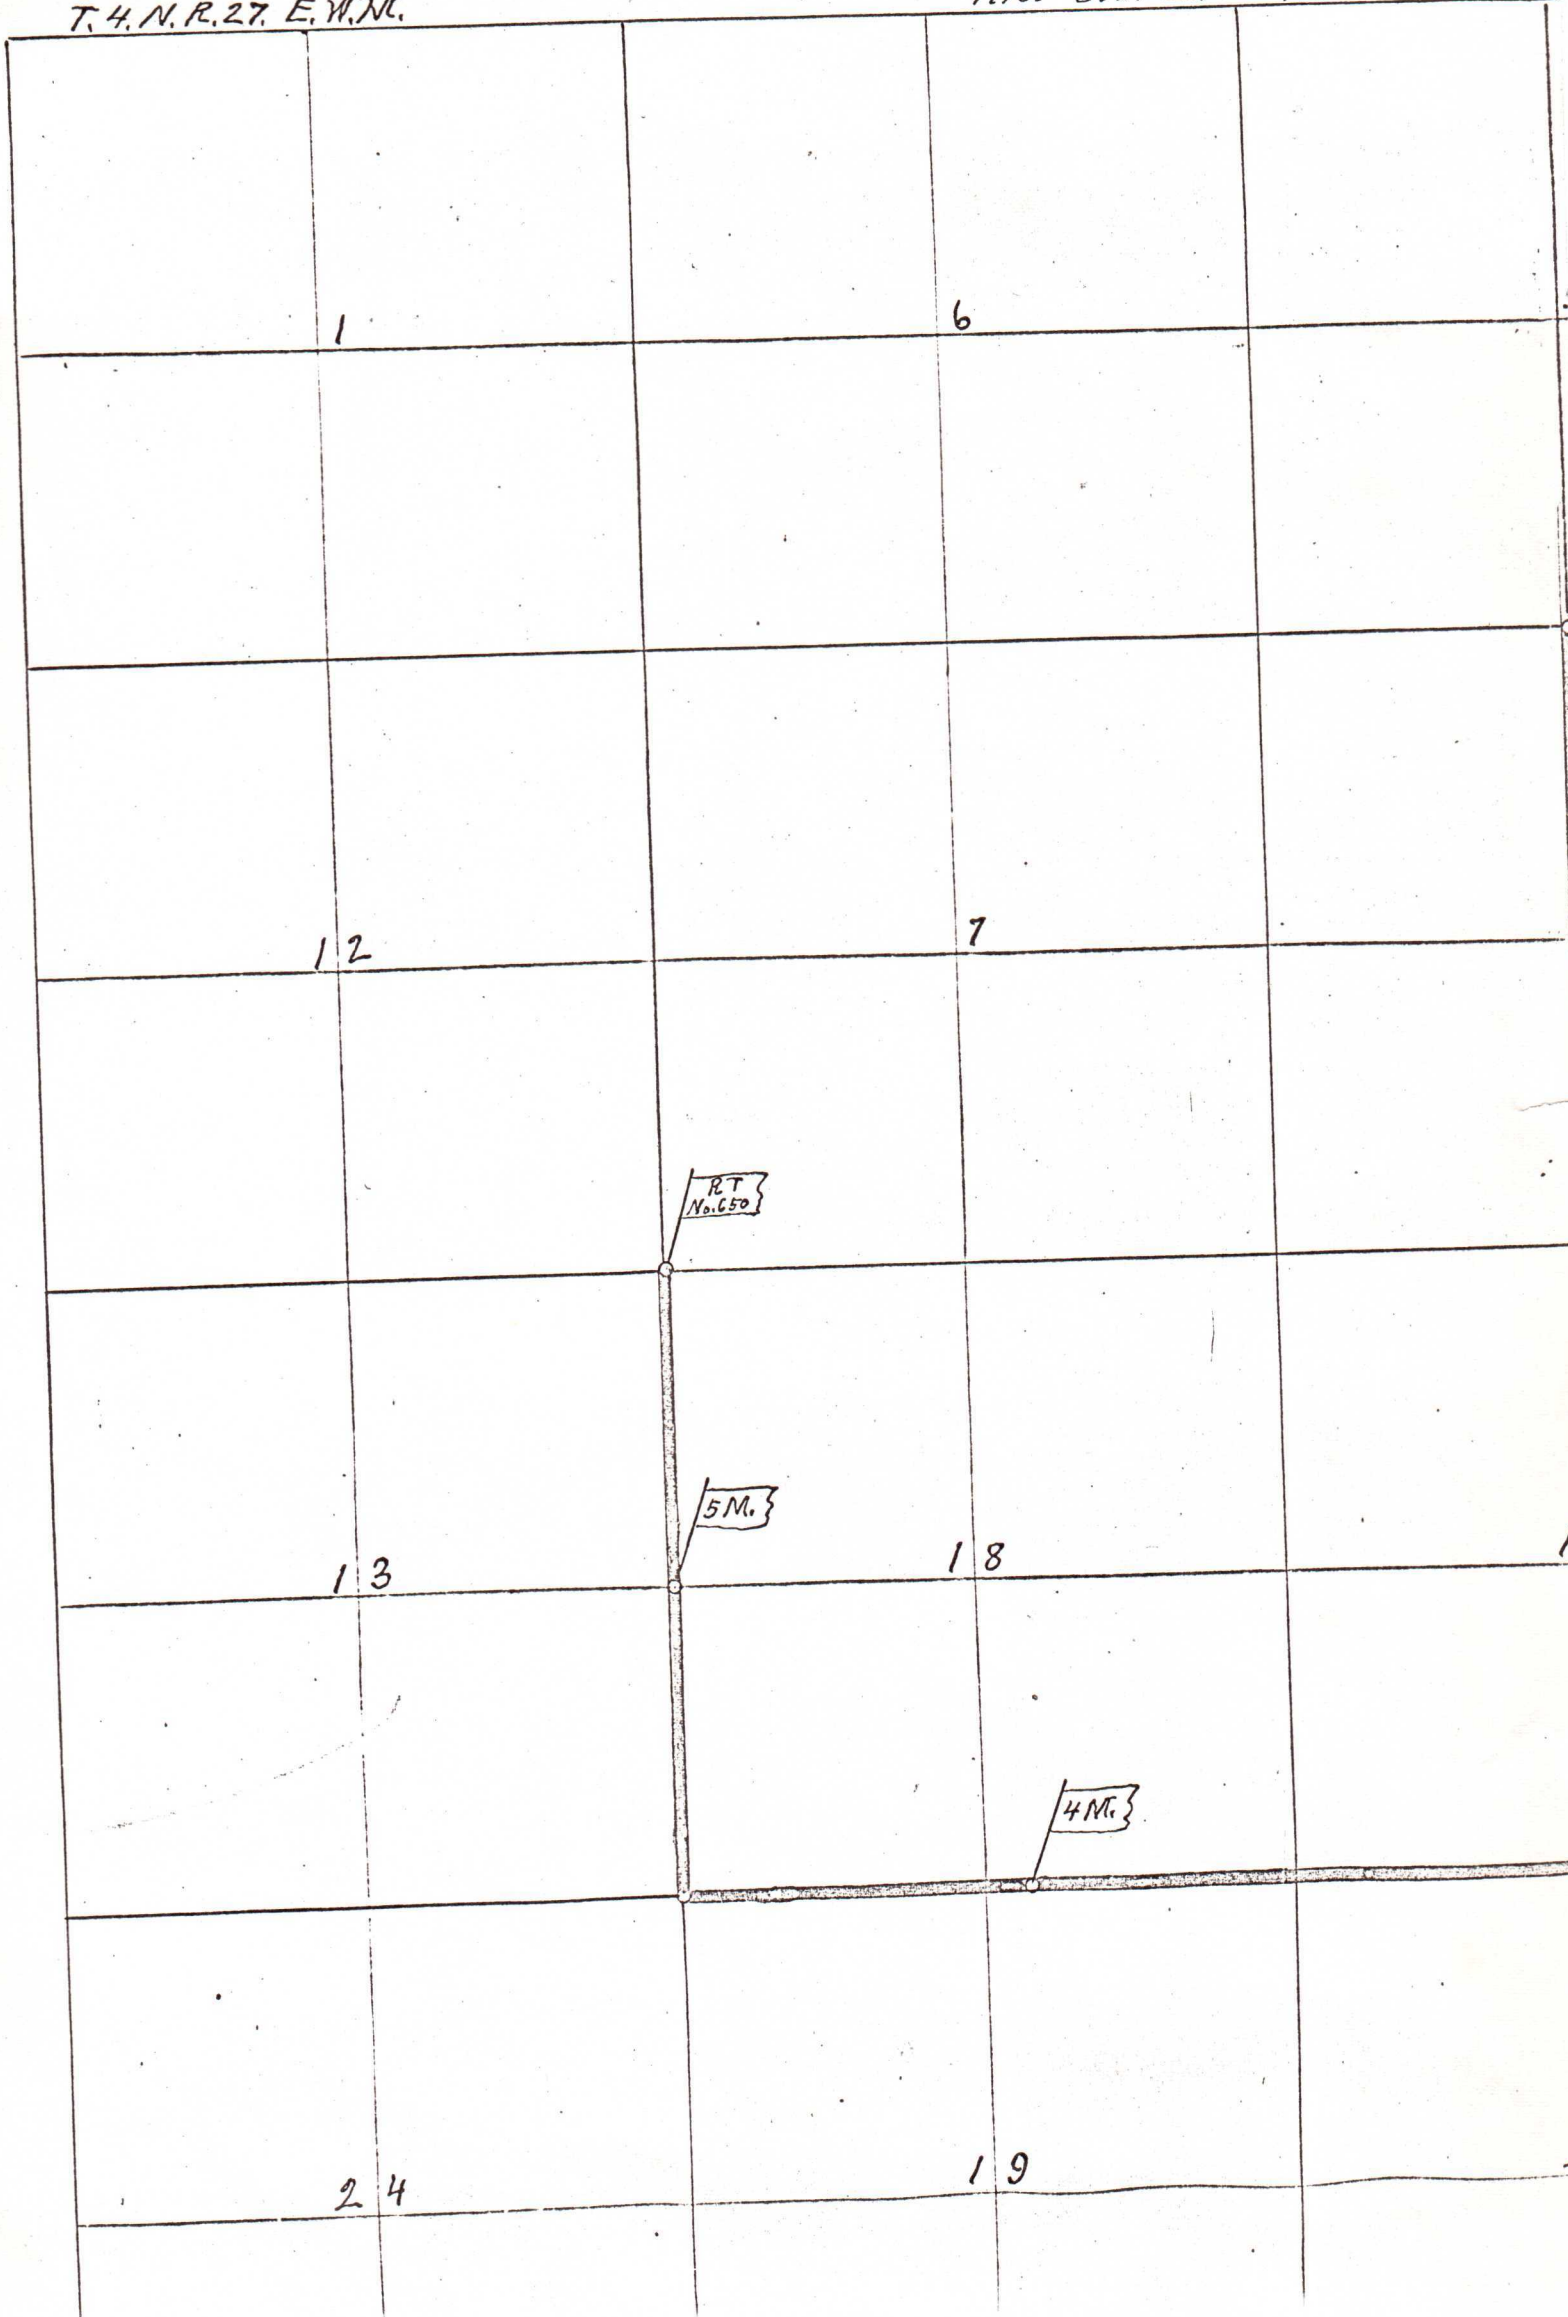


650

Road No. 650
272

Ranges 27 and 28 East Will. Mer.

Parallel North T. 4. N. R. 28. E. W. No.

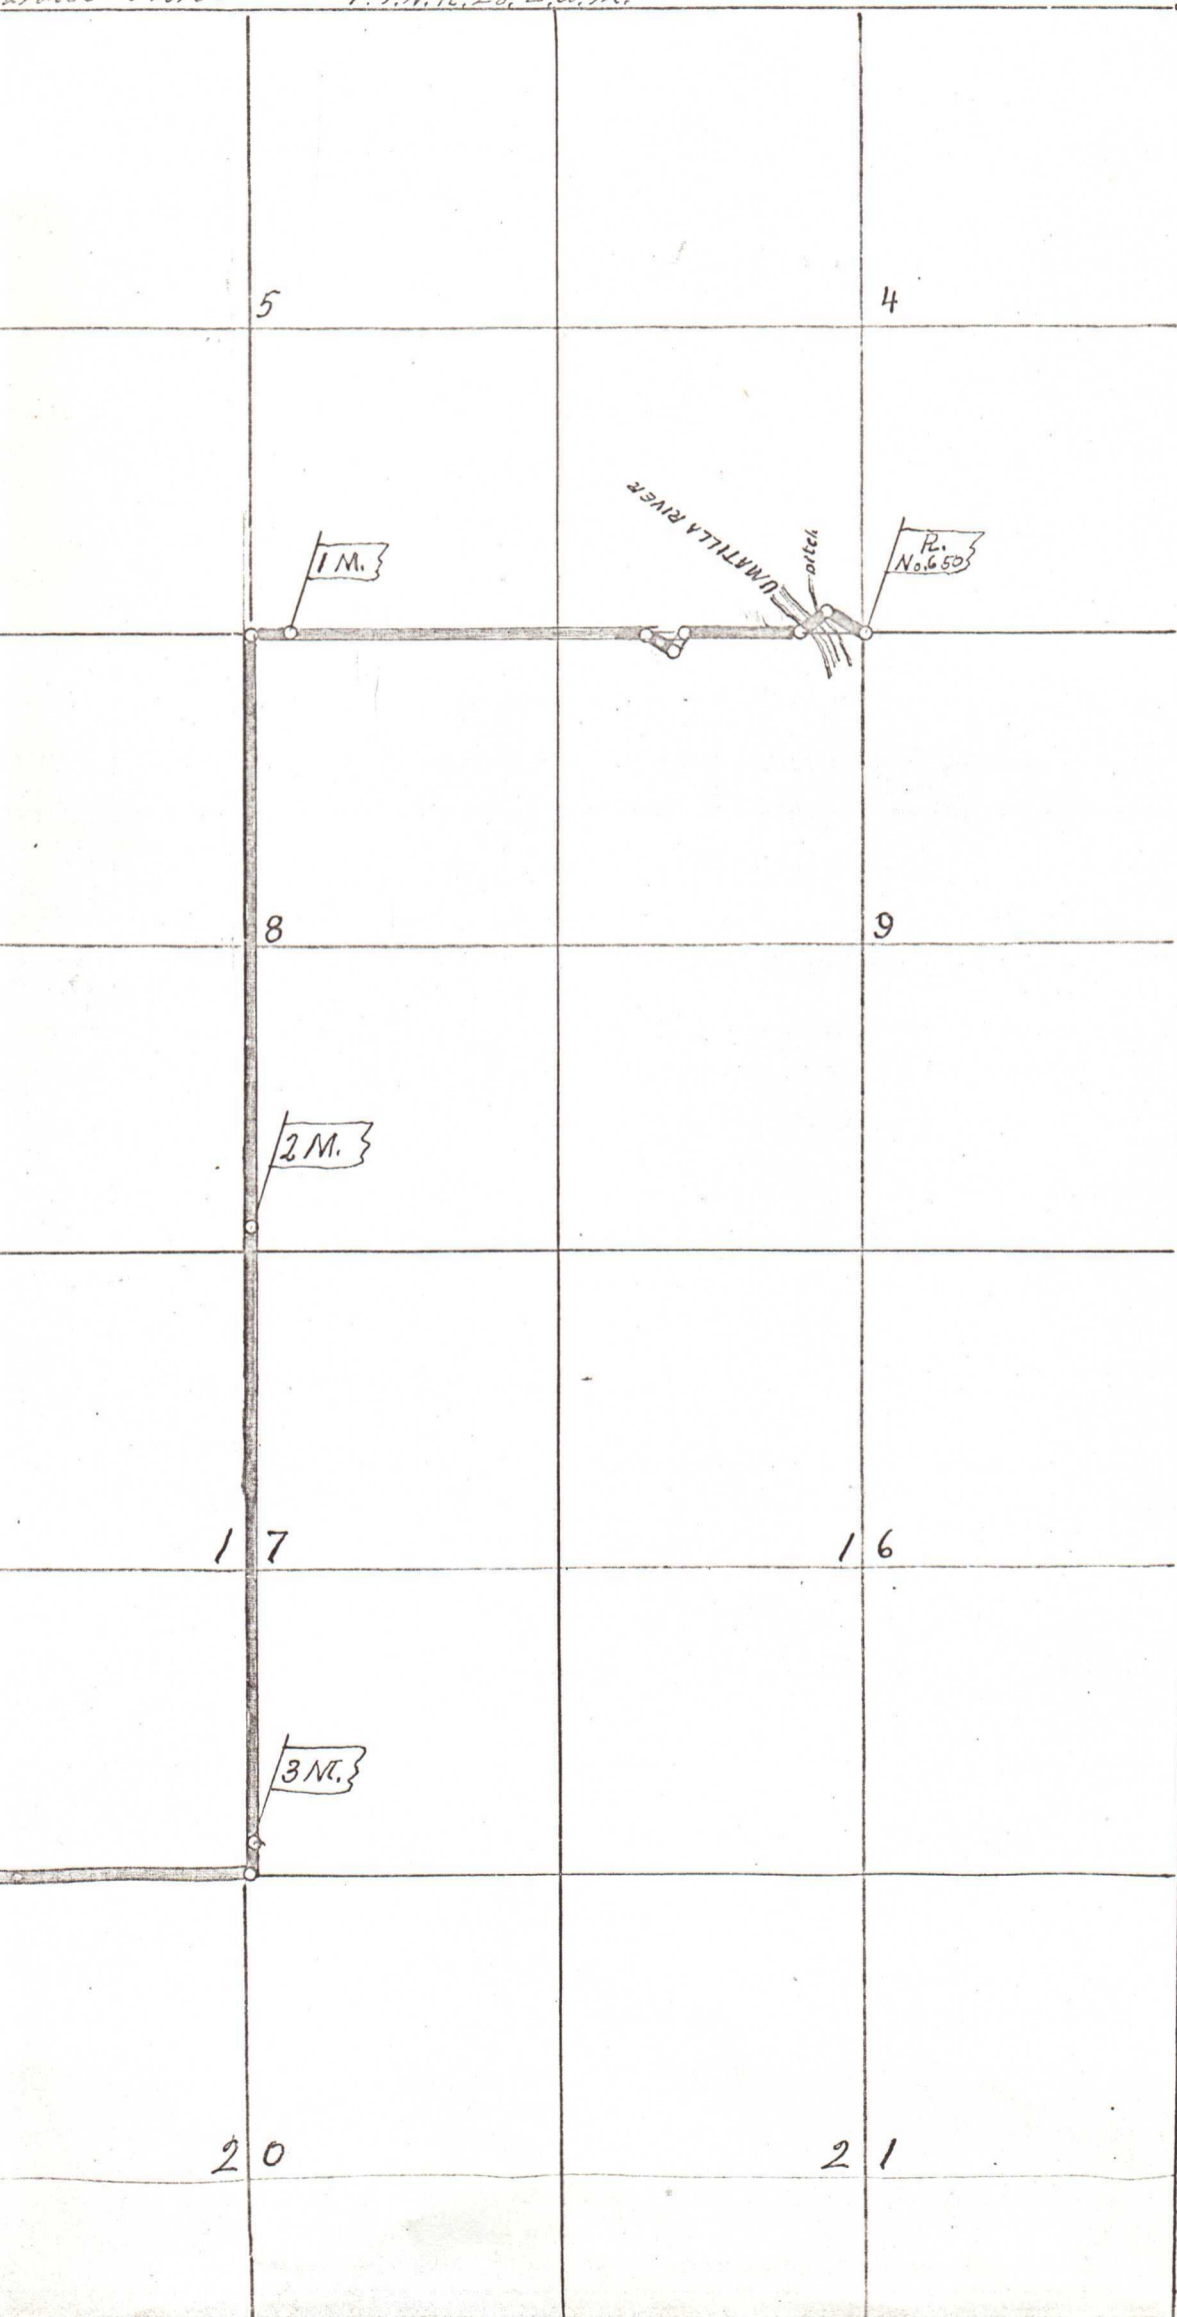

1077
27° 35' E