


618
619

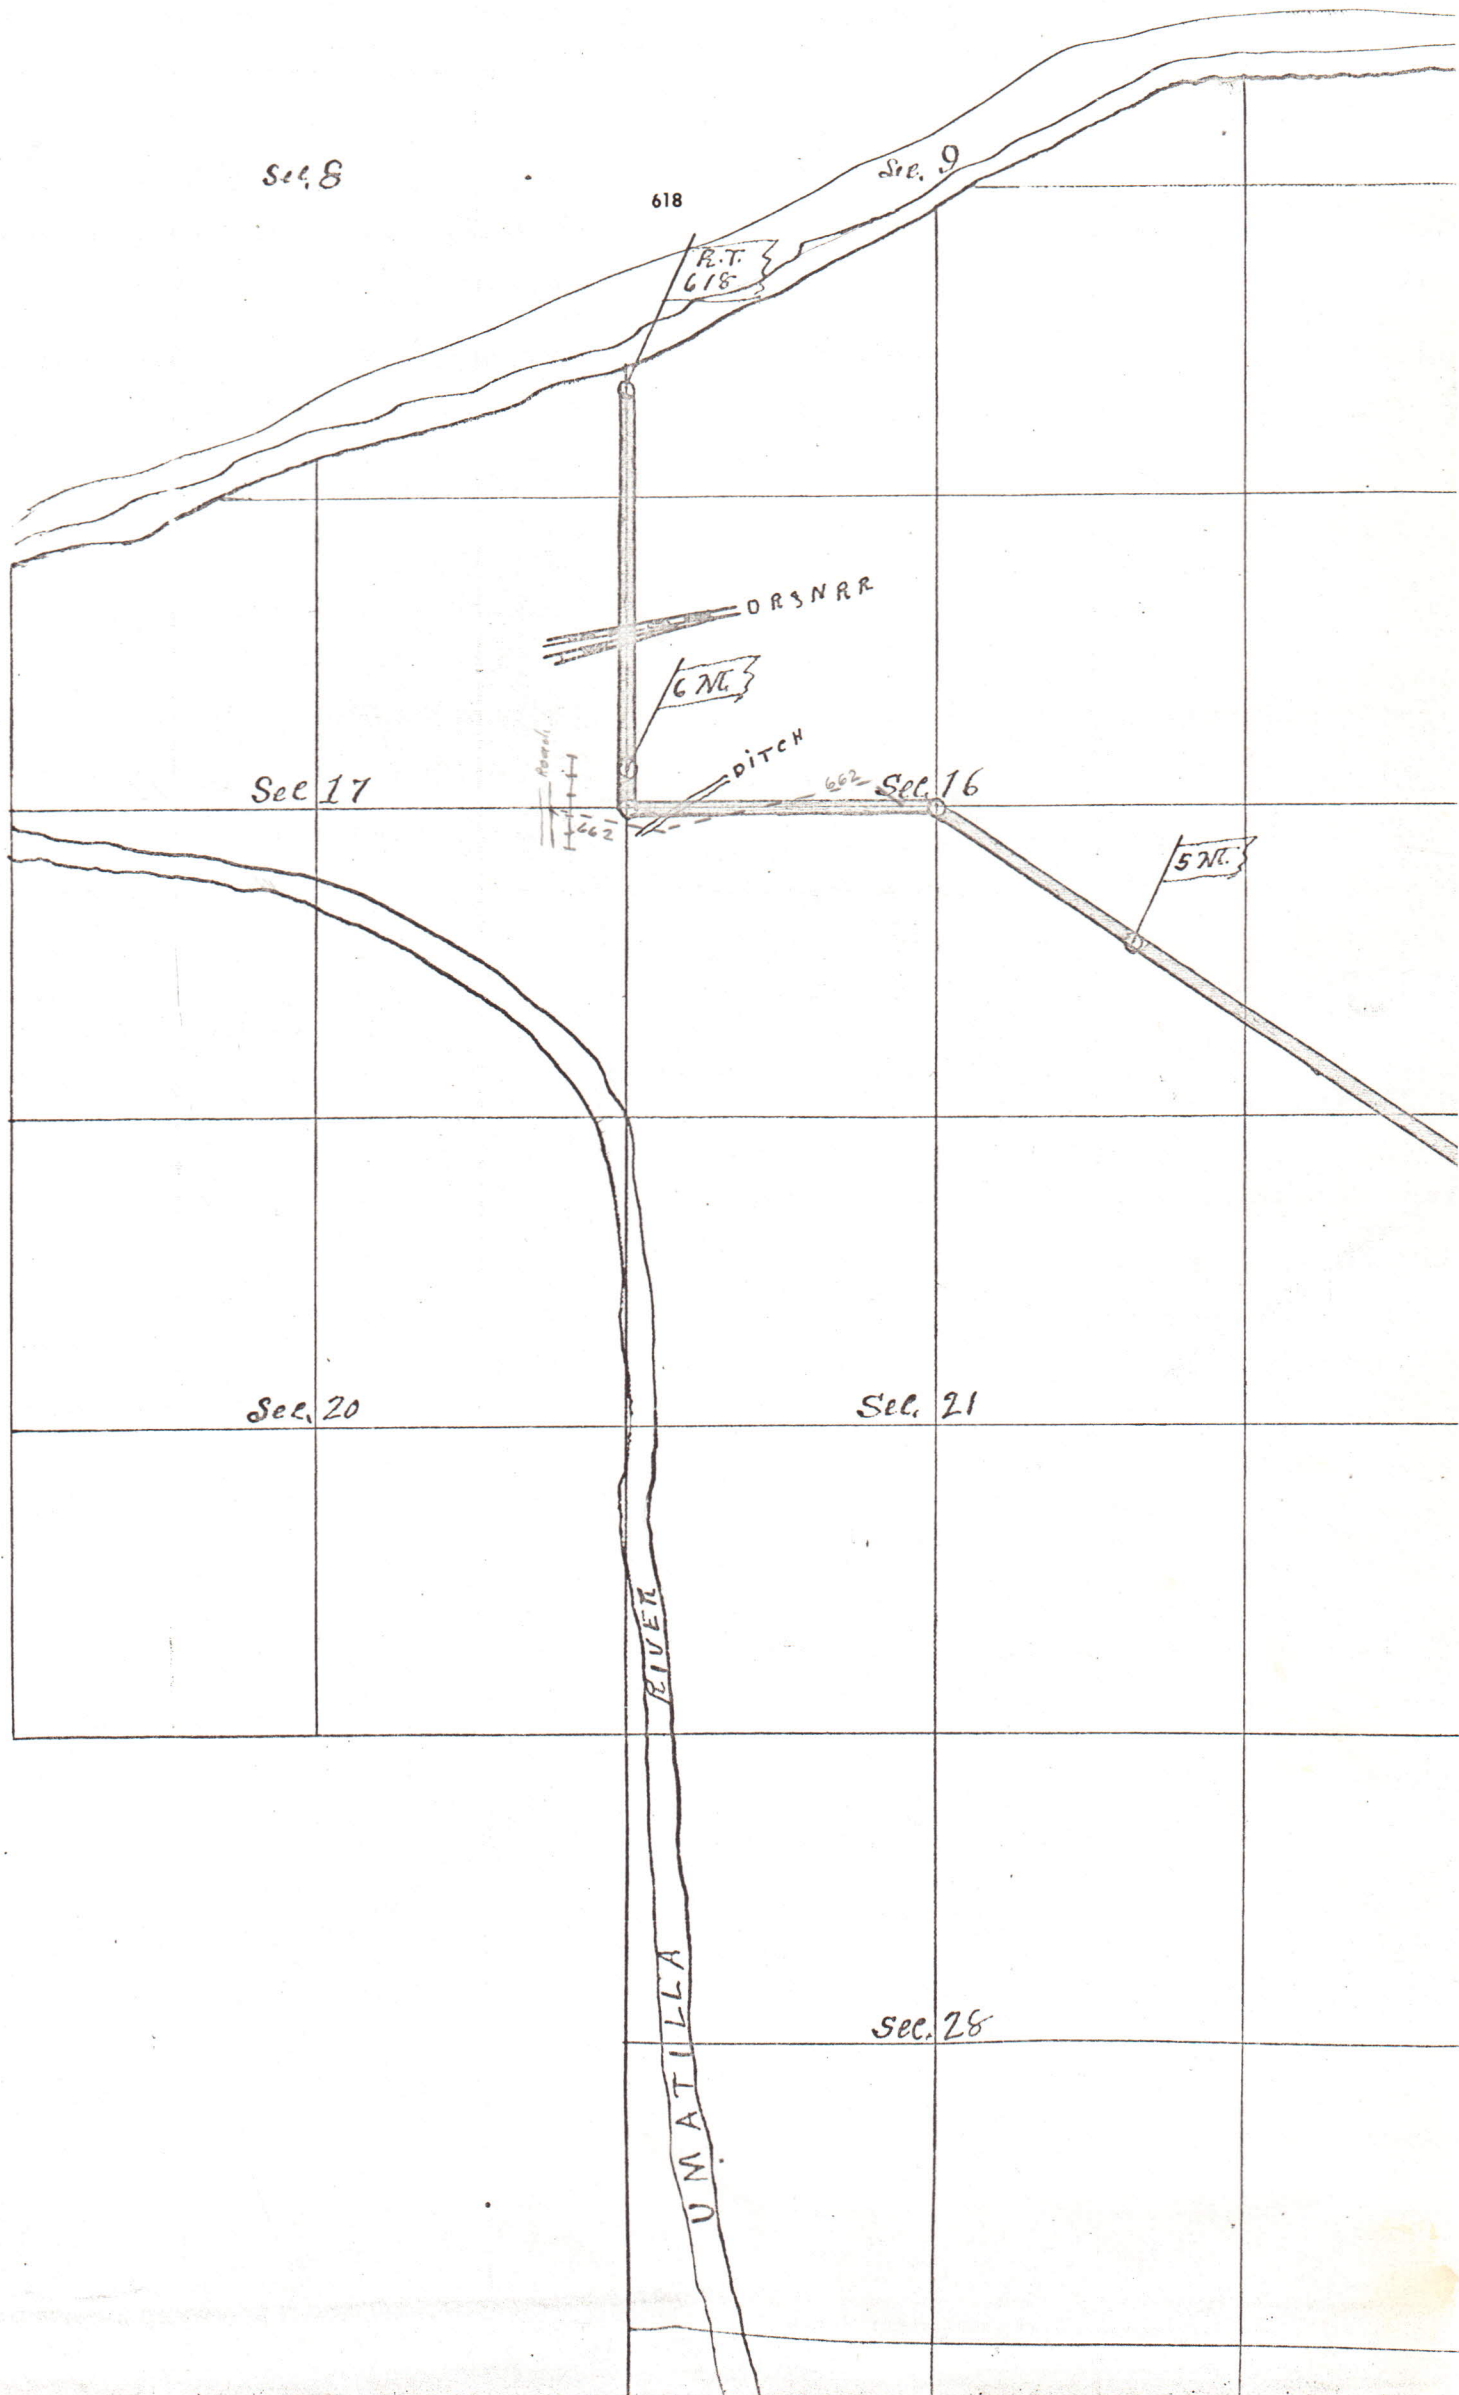

Sec. 15

Sec. 14

Sec. 13

Sec. 12

Sec. 23

Sec. 24

Sec. 27

Sec. 26

Sec. 25

Sec. 34


Sec. 35

Sec. 36

4 NC

3 NC

2 NC

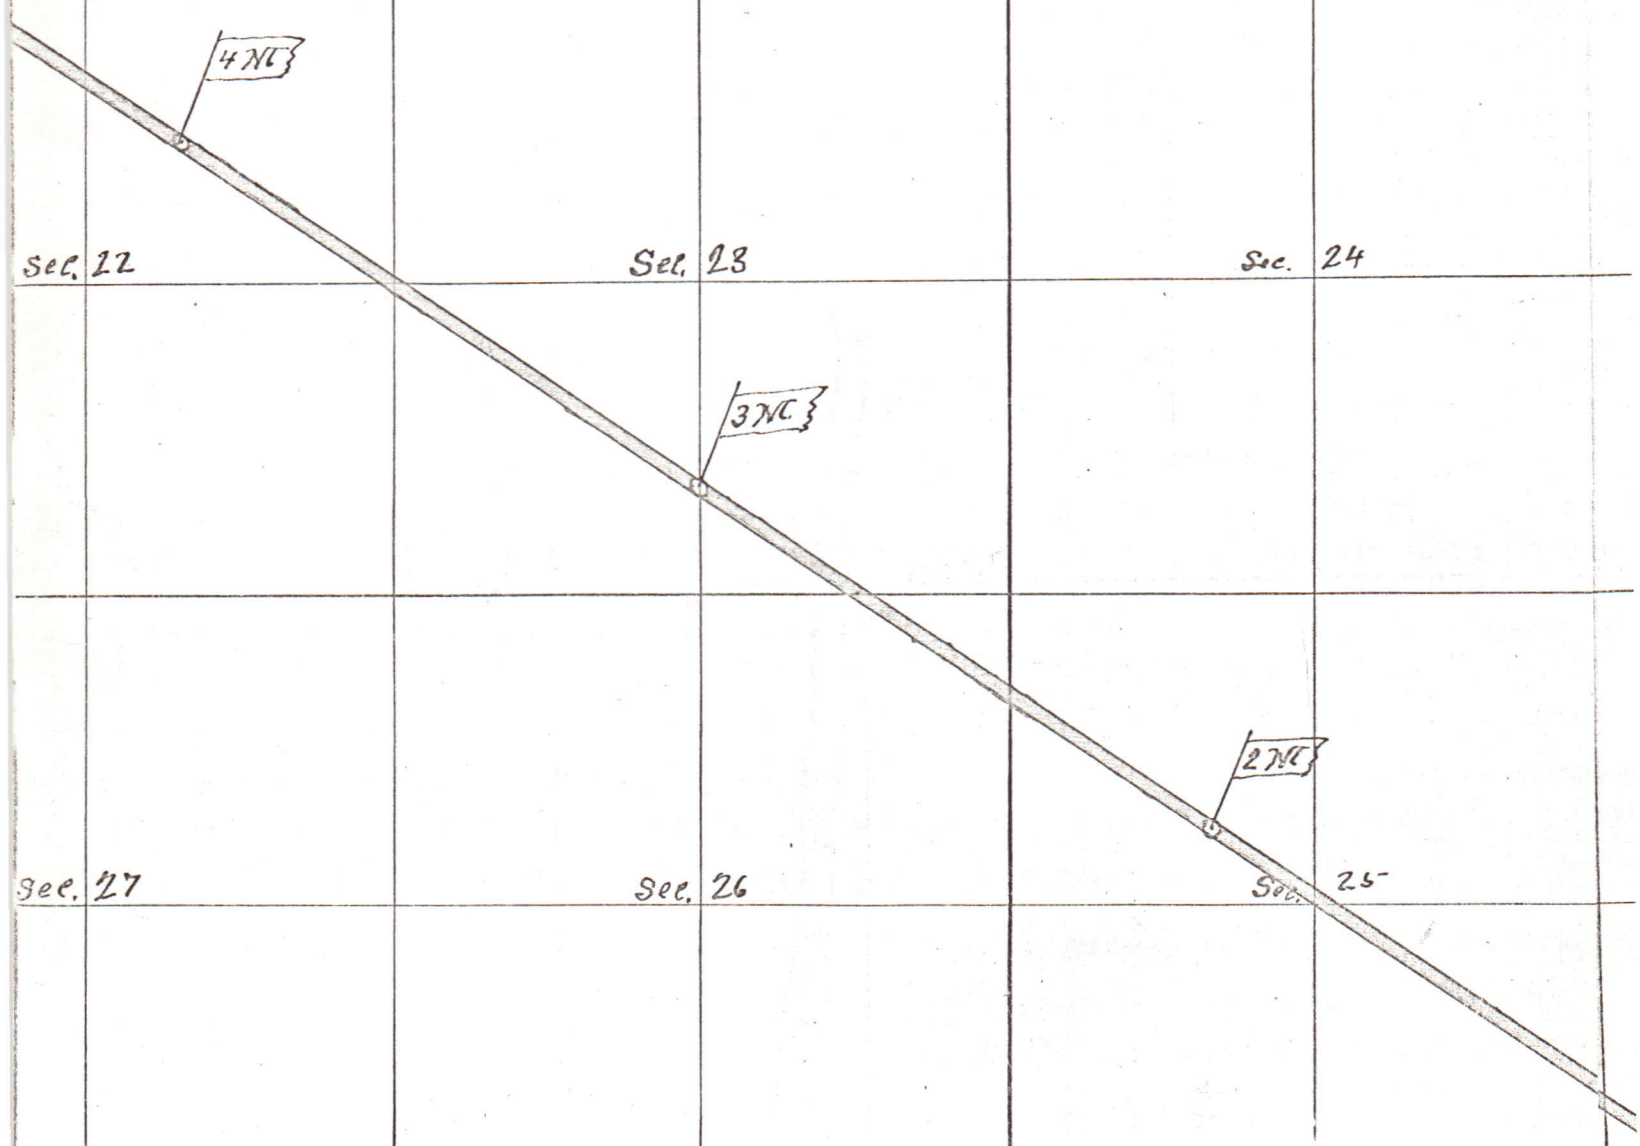

Sec. 7

Sec. 18

Sec. 17

Sec. 19

Sec. 20

Sec. 30

Sec. 29

Sec. 31

Sec. 32

INC.

R
618

