

C11242

1306

FILED
J. DEAN FOUQUETTE, CLERK
UMATILLA COUNTY, OREGON

MAY 28 A 11:09

Board of County Commissioners
Umatilla County, Oregon

In the matter of legalization of County
Road 506

Order No. _____

Whereas, County Road 506 has been surveyed, notice of public hearing has been
served and posted, and a public hearing has been held pursuant to ORS 268.291 to
268.294, and

Whereas, there are no unresolved claims made under those proceedings;

Now, THEREFORE, The Umatilla County Board of County Commissioners Orders:

That the survey of County Road 506 be sent to the Umatilla County Surveyor for
recording and that County Road 506 be legalized as described on
attachment "A" hereto.

May 21, 1967

Umatilla County Board of County
Commissioners, by

Glenn Young
Chairman


Joann Angles
Commissioner

William S. Harrell
Commissioner

J. Dean Fouquette
County Clerk

Order No. _____

A 30
E.W.N
TRAC
Comm
There
the
to t
506,
like
the
Umat
There
North
1254
There
of 4
of s
There
a d
There
cur
of
There
The
hav
(No
clau
Rec
The
a d
The
hav
(No
be
TR
Co

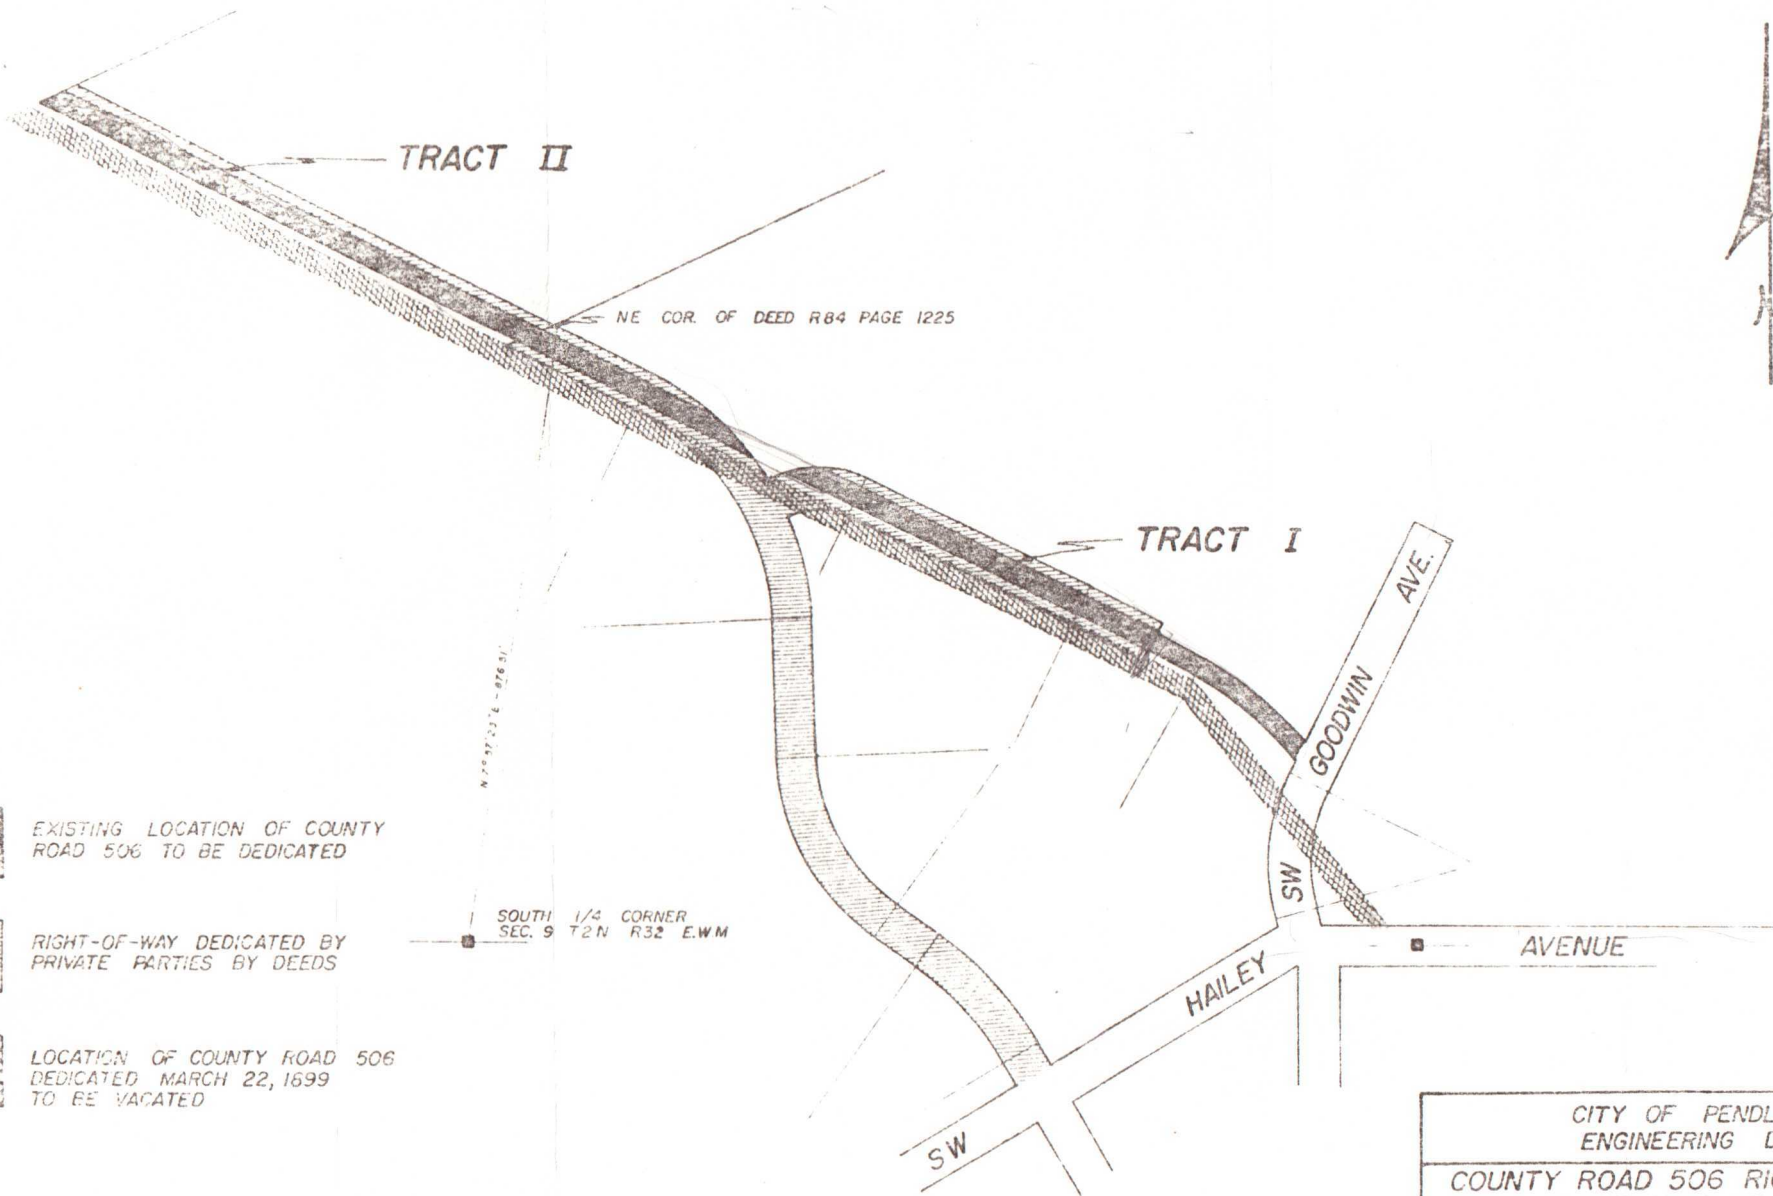

TRACT II

NE COR. OF DEED R84 PAGE 1225

TRACT I

AVE.

GOODWIN




AVENUE

HAILEY

SW

SW

SOUTH 1/4 CORNER
SEC. 9 T2N R32 E.W.M

-  EXISTING LOCATION OF COUNTY ROAD 506 TO BE DEDICATED
-  RIGHT-OF-WAY DEDICATED BY PRIVATE PARTIES BY DEEDS
-  LOCATION OF COUNTY ROAD 506 DEDICATED MARCH 22, 1699 TO BE VACATED

CITY OF PENDLETON ENGINEERING DEPT.		
COUNTY ROAD 506 RIGHT-OF VACATION & DEDICATION EXHIBIT 'A'		
DATE: 1-16-87	SCALE: N.T.S.	SHEET 1
DN: 1724	CKD	