



Part of Road No. 656

in Townships 2nd & 3rd North Range 28 E.W.M.

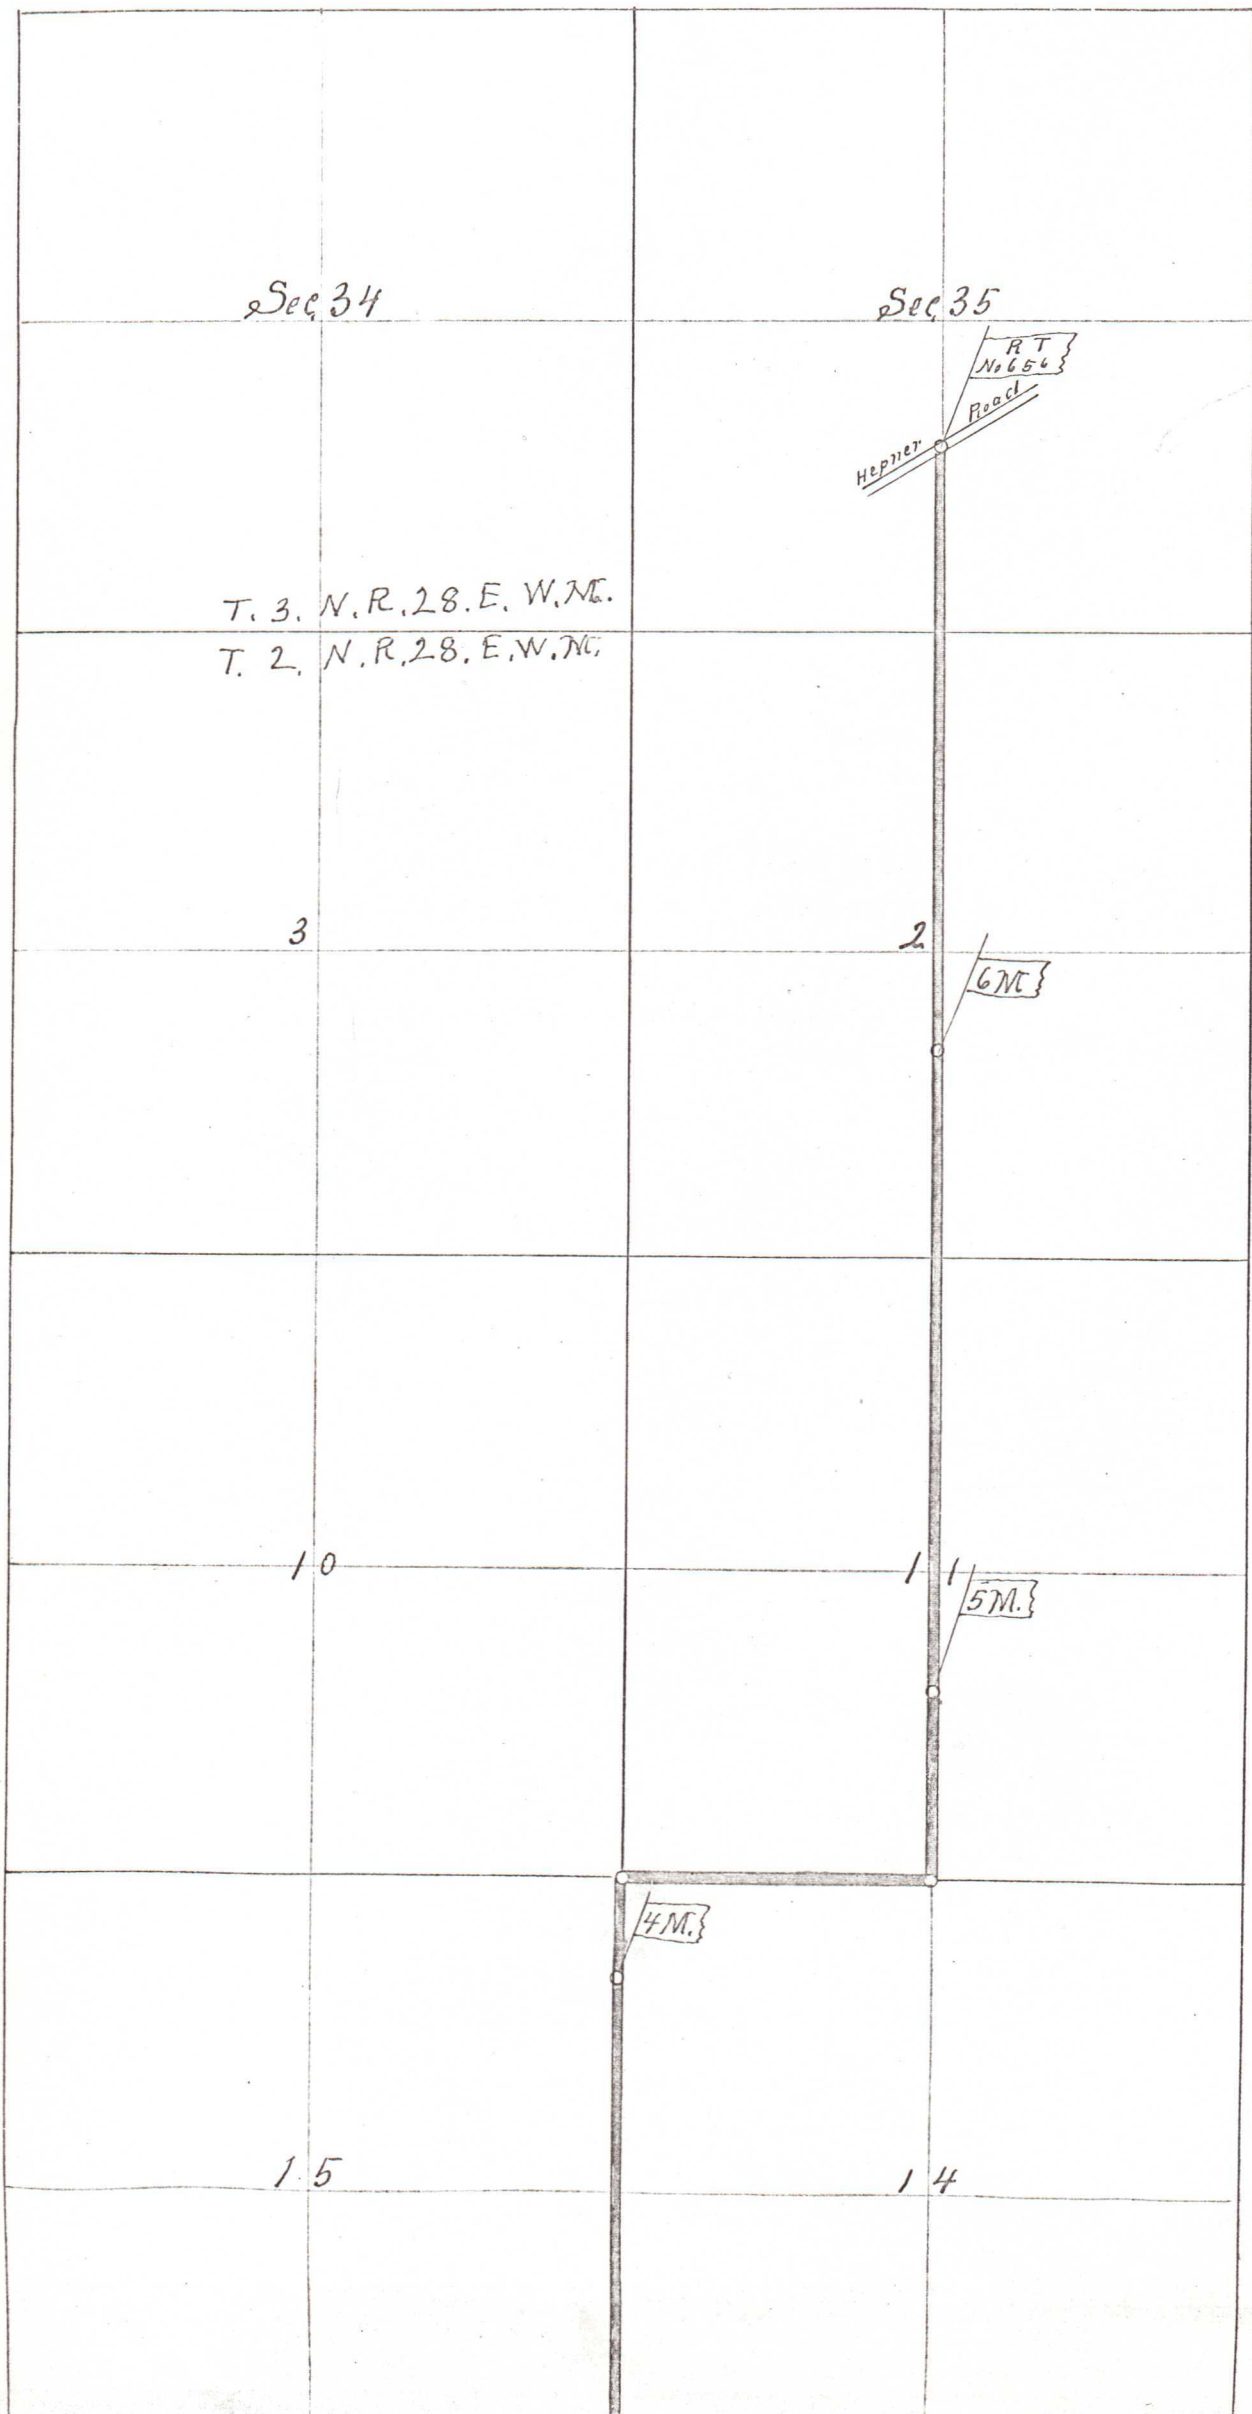

656

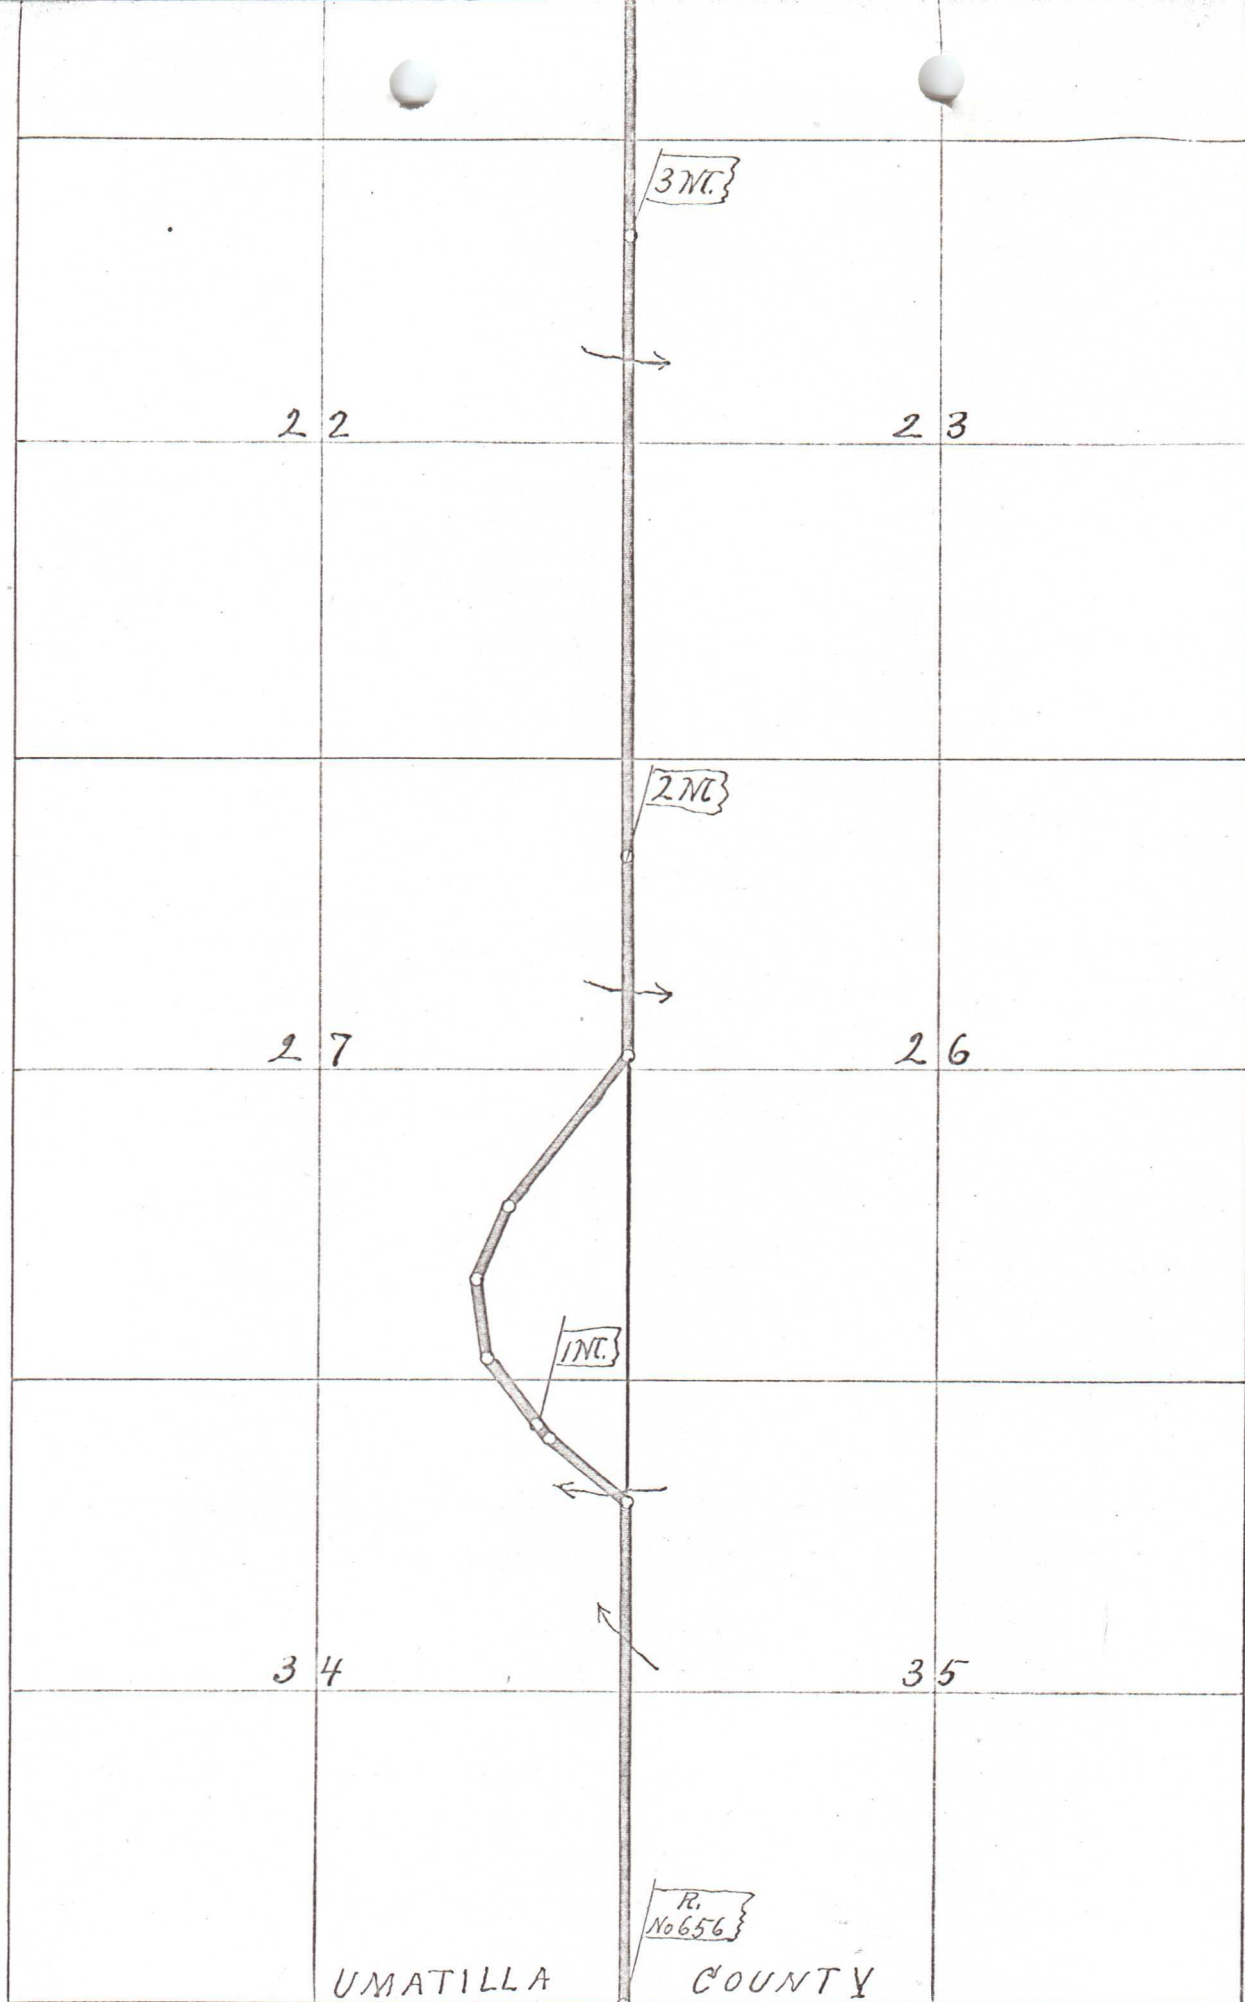

UMATILLA
MORROW

COUNTY
COUNTY

True Meridian
Var. 21° E
Scale 25 ch.