

**NARRATIVE:**

THE PURPOSE OF THIS SURVEY IS TO LOCATE THE CORNERS OF LOTS 23 AND 24 "CLUB ADDITION" SO A HOUSE CAN BE BUILT.

I STAKED THE EAST AND NORTH LINES OF LOT 23 IN A 1996 SURVEY FOR SCHULTZ, AND THE NORTH LINE OF LOT 24 IN PARTITION PLAT 1997-29. FROM THOSE MONUMENTS I RETRACED OFNER'S PLAT TO SET THE MISSING CORNERS. I FOUND A BENT 1/2" AMMO BOX BOLT AT THE SW CORNER OF LOT 24 AND DROVE A 5/8" IRON REBAR ALONG SIDE OF IT.

REGISTERED  
PROFESSIONAL  
LAND SURVEYOR

*G. Dennis Edwards*


OREGON  
JULY 16, 1971  
G. DENNIS EDWARDS  
9 5 1  
RENEWS 12/31/2001

**CURVE DATA**


#	RADIUS	ARC LENGTH	DELTA	CHORD
C1	245.00'	61.02' [61.00']	14°16'12"	N 51°57'36" W 60.86'
C2	245.00'	61.02' [61.00']	14°16'13"	N 66°13'48" W 60.86'

**LEGEND:**

- FOUND 5/8" IRON REBAR, SET BY ME IN 1996 SURVEY FOR SCHULTZ, UNLESS NOTED OTHERWISE
- SET 5/8"X30" IRON REBAR WITH PLASTIC CAP #951
- [000] OF RECORD, 1951 PLAT OF "CLUB ADDITION"
- (000) OF RECORD, MY 1996 SURVEY FOR SCHULTZ

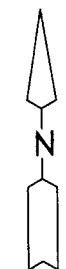

SCALE: 1"=40'

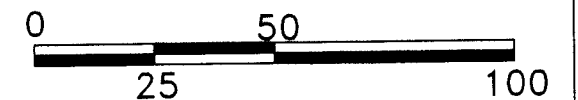

RECEIVED BY

Umatilla County Surveyor

Date 12-01

Rec'd By KE

01-189-A

SURVEY FOR LARRY HUNTER  
IN LOTS 23 & 24, "CLUB ADDITION",  
CITY OF ECHO, IN NE 1/4, SEC/ 16, T 3 N,  
R 29 E, W.M., UMATILLA COUNTY, OREGON  
8/2/2001 JOB# S0107246  
EDWARDS SURVEYING P.O. BOX 763  
541-567-3336 HERMISTON, OREGON 97838  
DRAWN BY NJF

01-189-A