


J-98-A

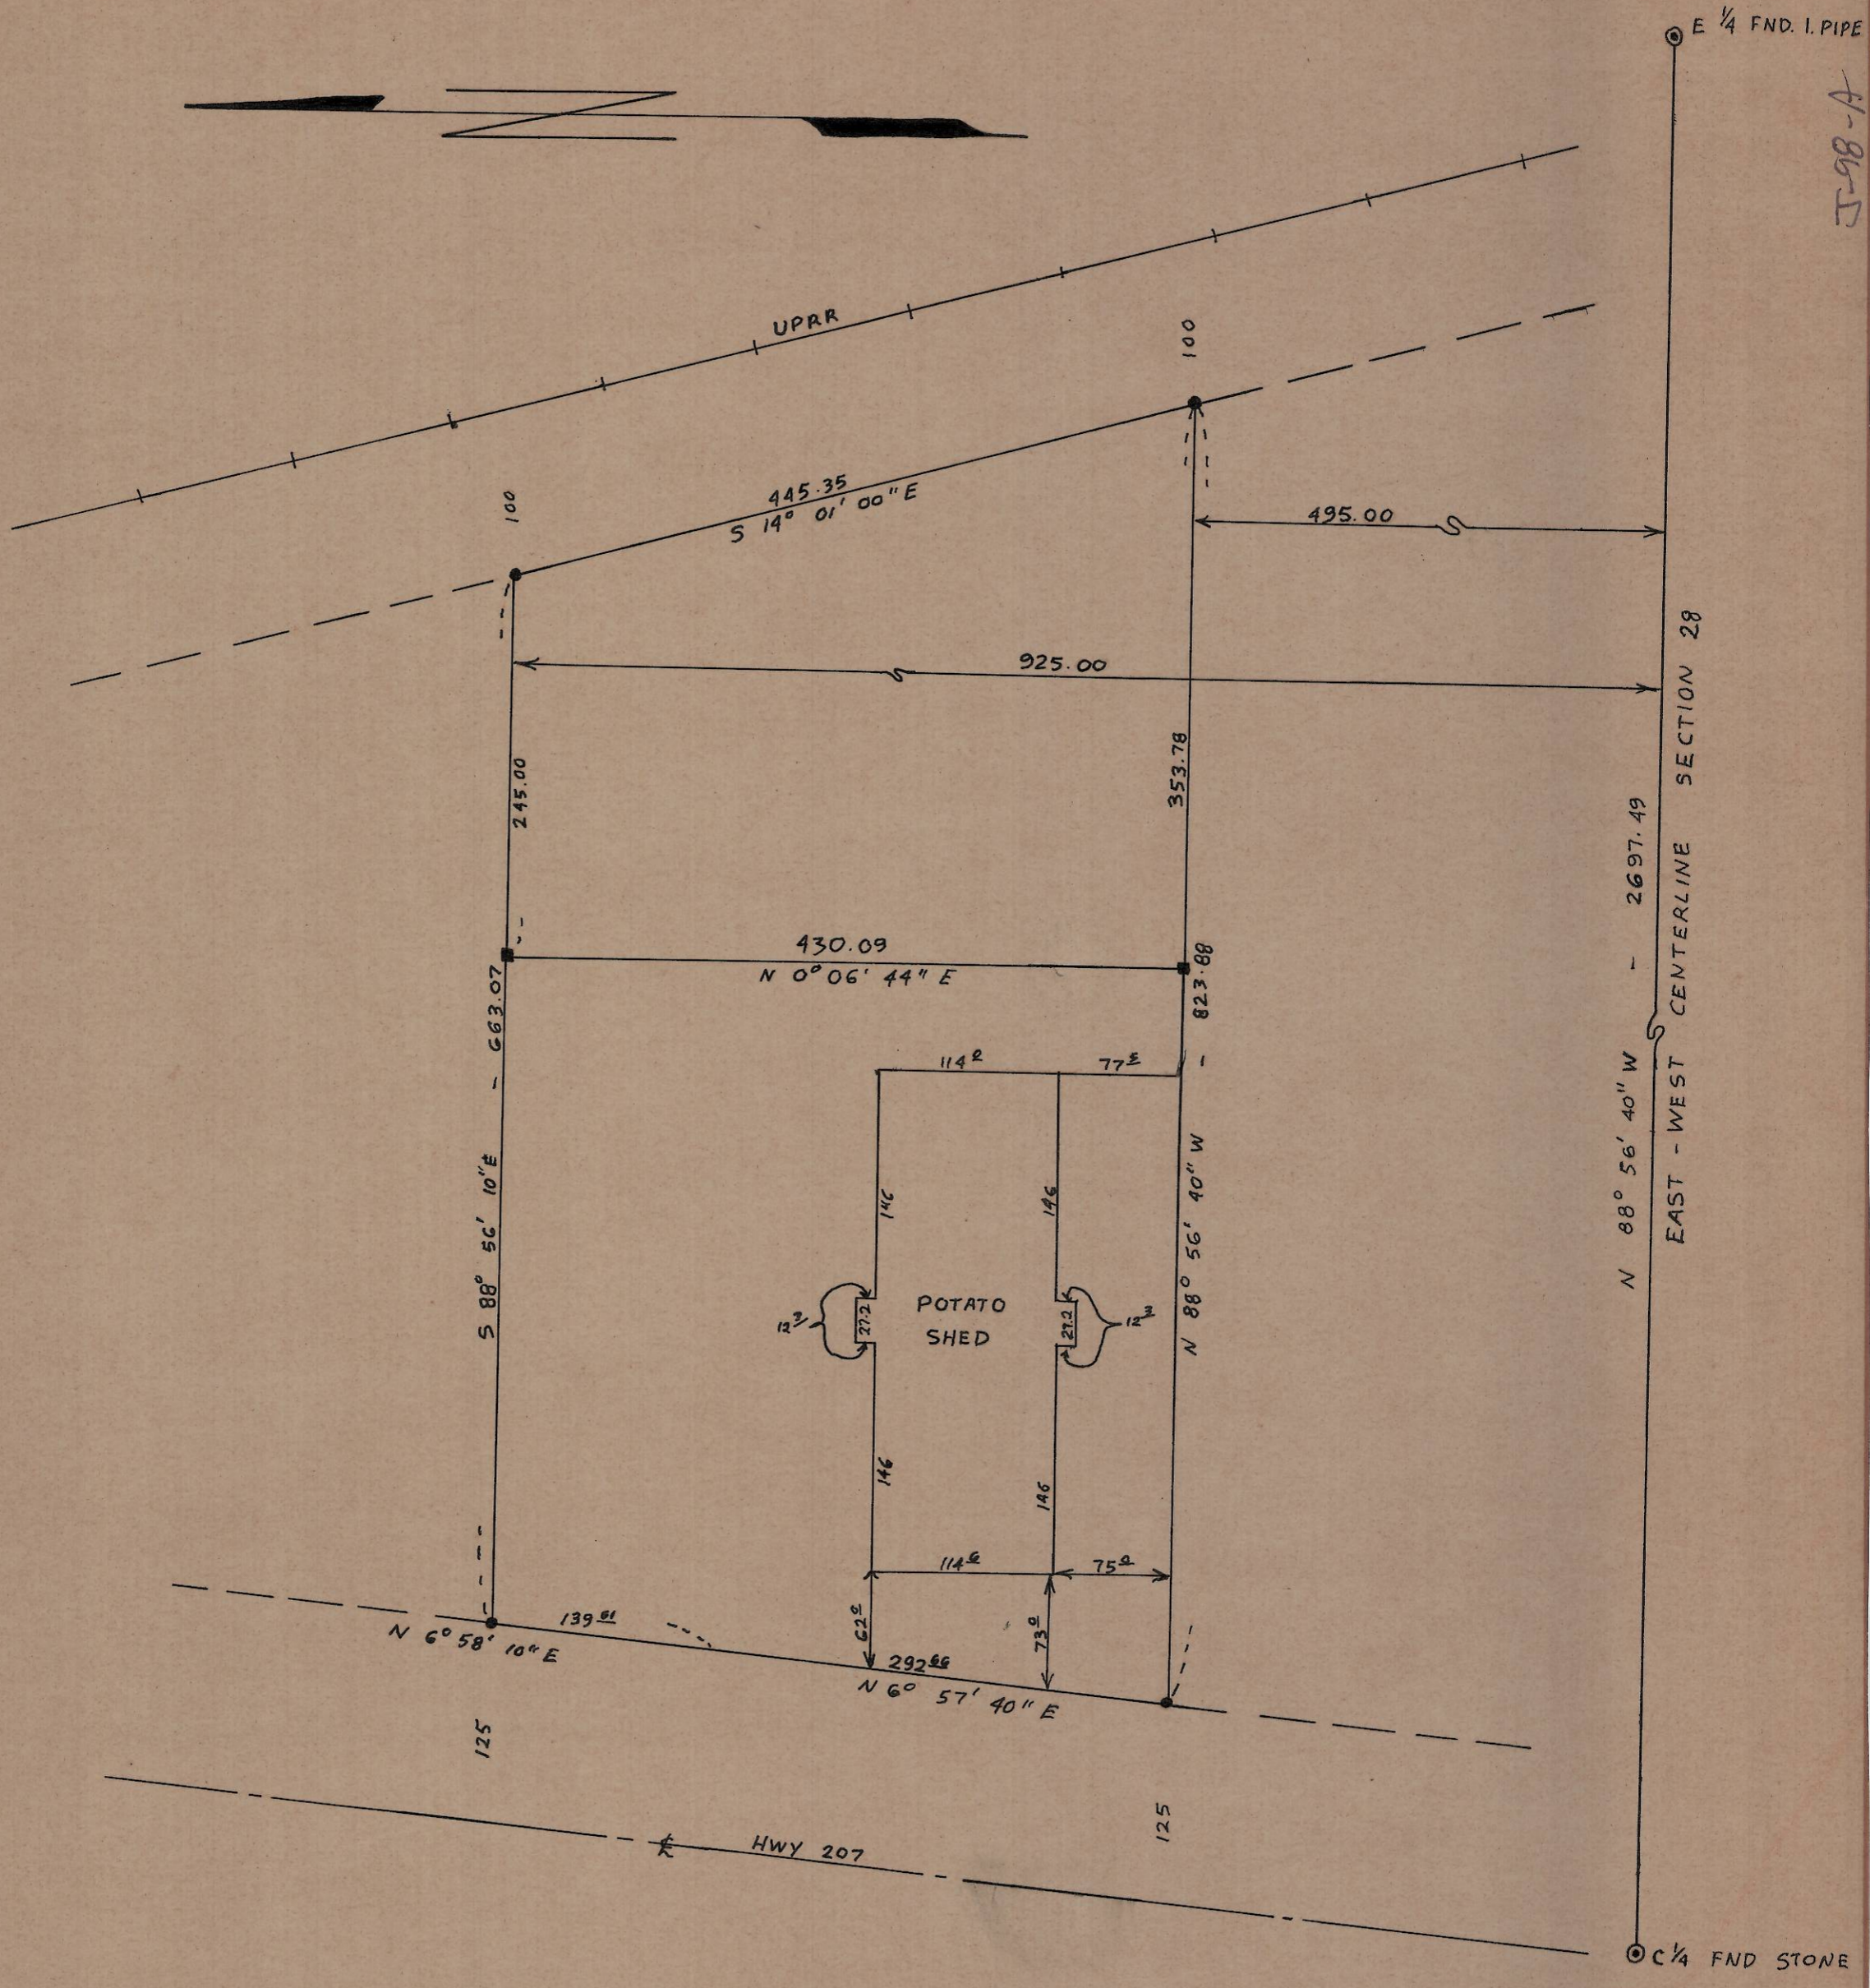

LEGEND

- FND 1/8 IRON PIN
- SET 5/8 IRON PIN

WAYNE HARRIS
 PROFESSIONAL
 LAND SURVEYOR
Wayne O. Harris
 GREGG COUNTY
 MAY 6, 1963
 WAYNE O. HARRIS
 346

J-98-A

PLOT PLAN for BETTS PARCEL in NE 1/4 SECTION 28, T.4N, R.28 E. W.M.		WAYNE HARRIS CO. INC. ENGINEERS - SURVEYORS PENDLETON, OR.	
SCALE	1" = 100'	DRN. BY	D.W.B.
DATE	8-1-75	CKD. BY	WA
		DRNG NO.	75-343A

J-98-A