



S.E. 19th ST.

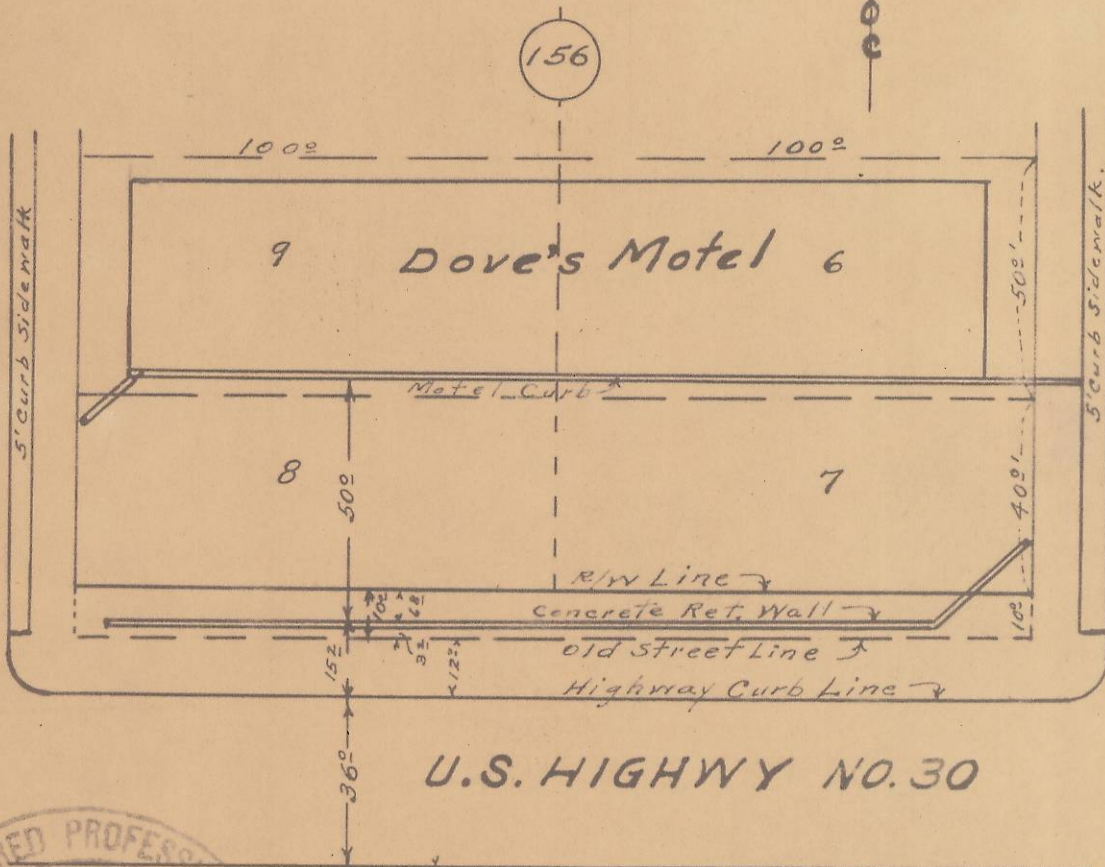

S.E. 19th DRIVE.

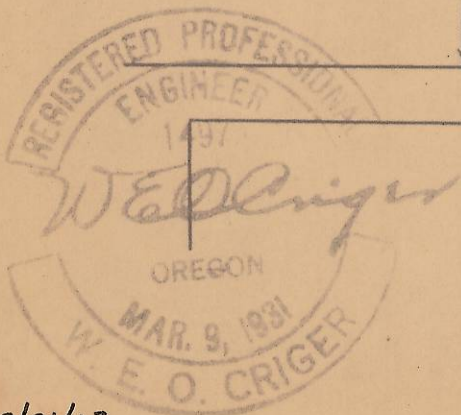

Rec'd 2/21/13  
 J. Roberts  
 13-073-Ax

2N 32 12 BB

Map of Plan and profile of Block 156 of Reservation Addition Addition to the City of Pendleton, Oregon; and adjacent streets and U.S. Highway No. 30. Specifically indicating location and grade of a retaining wall, (proposed), paralleling U.S. Highway No. 30. Surveyed & platted - Sept. 25 - 1948. By - W. E. O. Criger. Scale - 1 inch = 40 Feet - on plan.; Profile: indicated