

SITUATED IN SECTIONS 16, 21, & 28, T.2N., R.33E., W.M., UMATILLA INDIAN RESERVATION, UMATILLA COUNTY, OREGON

ALLOTMENT NUMBER T2103

NEAGLE PROPERTY PARTITION

CTUIR TRIBAL PLANNING OFFICE FILE NO. MNP 06-002

OWNER OF RECORD AND PARTITIONER:

CONFEDERATED TRIBES OF THE UMATILLA INDIAN RESERVATION, AND THE UNITED STATES OF AMERICA-BUREAU OF INDIAN AFFAIRS, TRUSTEE P.O. BOX 638 PENDELTON, OR 97801

INDEX

SHEET 1 - PARCEL 1, PARCEL 2, AND NORTH HALF OF PARCEL 3, CURVE TABLE, RIGHT OF WAY STATION OFFSET LISTING, DETAIL 'A', NARRATIVE, REFERENCES, BASIS OF BEARING. SHEET 2 - SOUTH HALF OF PARCEL 3, CURVE TABLE, RIGHT OF WAY STATION OFFSET LISTING. SHEET 3 - SURVEYOR'S CERTIFICATE, DECLARATION, ACKNOWLEDGMENTS, APPROVALS.

BASIS OF BEARINGS

THIS LAND PARTITION IS UNSURVEYED. REFER TO THE SURVEY NARRATIVE FOR ADDITIONAL EXPLANATION.

SURVEY NARRATIVE

THIS PARTITION PLAT WAS PREPARED AT THE REQUEST OF THE CONFEDERATED TRIBES OF THE UMATILLA INDIAN RESERVATION TO PARTITION THOSE LANDS DESCRIBED IN UMATILLA COUNTY DEED DOCUMENT NUMBER 2000-3780313 INTO THE PARCELS SHOWN HEREON.

NO FIELD SURVEY ACTIVITIES WERE PERFORMED IN CONJUNCTION WITH THE PREPARATION OF THIS PLAT DUE TO THE LARGE SIZE OF THE PARCELS. UMATILLA COUNTY SURVEY NUMBER 97-222-C PERFORMED IN 1997 BY WILLIAM R. WELLS, PLS 1106 FOR THE CONFEDERATED TRIBES OF THE UMATILLA INDIAN RESERVATION, IS THE SOURCE OF ALL DIMENSIONS SHOWN ON THIS PLAT AND IS THE BASIS FOR COMPUTATION OF ANY ADDITIONAL DIMENSIONS AND AREAS NECESSARY FOR PURPOSES OF THIS PLATTING.

THE DESCRIPTION OF THE PARENT PARCEL FOR THIS PARTITION, AS GIVEN IN THE ACCOMPANYING SURVEYOR'S CERTIFICATE, UTILIZES THE ALIQUOT PART METHOD OF LAND DESCRIPTION WITH EXCEPTIONS FOR LANDS CONVEYED TO THE STATE FOR HIGHWAY RIGHTS-OF-WAY, LANDS DEDICATED FOR PUBLIC ROADWAY PURPOSES, AND LANDS WITHIN COUNTY ROADS. IN DETERMINING THE BOUNDARIES AND AREAS OF THE PARCELS CREATED BY THIS PARTITION, THE FOLLOWING CONSIDERATIONS AND INTERPRETATIONS WERE MADE:

THE NORTHEASTERLY LINE OF PARCEL 3 AND THE SOUTHWESTERLY AND EASTERLY LINES OF PARCEL 1 FOLLOW THE BOUNDARIES OF INTERSTATE HIGHWAY 84 AND MISSION HIGHWAY (STATE HIGHWAY 333). THE NORTHERLY LINE OF PARCEL 1 IS LIMITED BY THE DEDICATED PUBLIC ROADWAY AS SHOWN. THE SOUTHWESTERLY LINE OF PARCEL 2 AND THE WESTERLY LINE OF PARCEL 3 ARE ALSO LIMITED BY THE DEDICATED PUBLIC ROADWAY AS SHOWN. THE SOUTHERLY AND WESTERLY LINES OF PARCEL 3 FOLLOW THE ALIQUOT PART LINES OF SECTIONS 21 AND 28, AND THE CENTERLINES OF THE COUNTY ROADS AS SHOWN. THE AREAS OF PARCEL 1 AND PARCEL 2 ARE NET AREAS COMPUTED DIRECTLY FROM THE DIMENSIONS SHOWN. THE GROSS AREA OF PARCEL 3 WAS COMPUTED ALONG THE LINES OF PARCEL 3 AS SHOWN. THE NET AREA OF PARCEL 3 EXCLUDES THE PORTIONS OF TUTUILLA CHURCH ROAD AND SOUTH MARKET COUNTY ROAD UP TO THE FREEWAY TAKING LINE WHICH EXIST WITHIN THE BOUNDARY OF PARCEL 3. ALL OF THE ABOVE AREAS CONFORM TO THE AREAS LISTED ON SURVEY 97-222-C.

THE CONTENT OF THE ACCOMPANYING SURVEYOR'S CERTIFICATE RELIES ON INFORMATION CONTAINED IN SUBDIVISION GUARANTEE REPORT NUMBER 79954, PREPARED SEPTEMBER 7, 2006, BY PIONEER TITLE COMPANY, INC., PENDELTON, OREGON.



REFERENCE MATERIAL

UMATILLA COUNTY SURVEY NUMBER 97-222-C UMATILLA COUNTY DEED NO. 2000-3780313 UMATILLA COUNTY DEED REEL 19, PAGES 1647, 1648, 1651 OREGON DEPARTMENT OF TRANSPORTATION DRAWING 88-36-23 OREGON DEPARTMENT OF TRANSPORTATION DRAWING 88-14-20 SUBDIVISION GUARANTEE REPORT NO. 79954, SEPT. 7, 2006, PIONEER TITLE CO., PENDELTON, OR

SHEET 1 OF 3 SHEETS

NEAGLE PROPERTY PARTITION PLAT IN SECTIONS 16, 21, AND 28 T.2N., R.33E., W.M., UMATILLA COUNTY, OREGON

FOR: CONFEDERATED TRIBES OF THE UMATILLA INDIAN RESERVATION P.O. BOX 638 PENDELTON, OREGON 97801 SHEET SCALE: 1"=400' DATE: JAN., 2007 JOB NO. 152-75 (100) RECEIVED ANDORSON PROPERTY ASSOCIATES, INC. 1/3

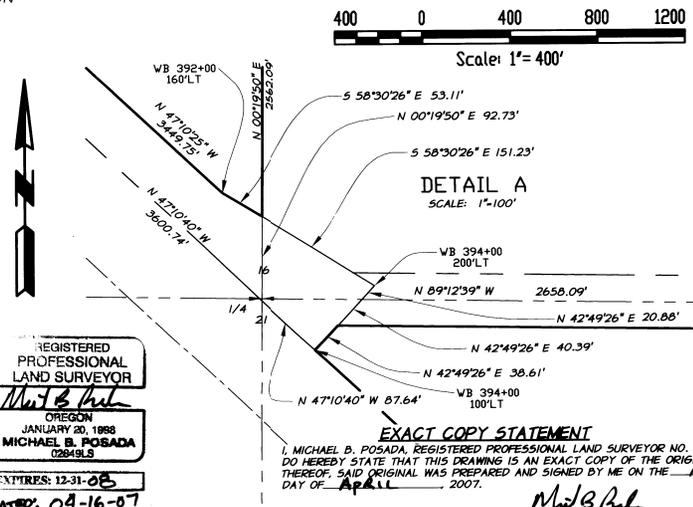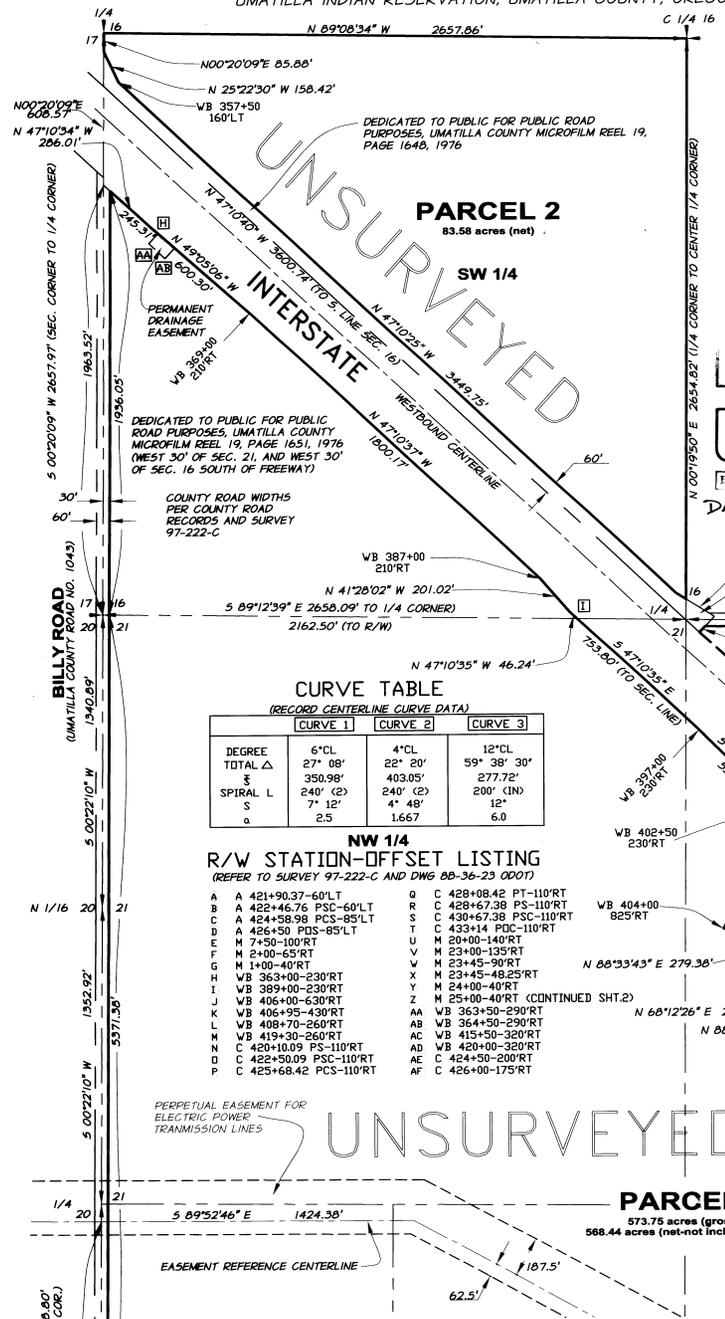


REGISTERED PROFESSIONAL LAND SURVEYOR MICHAEL B. POSADA 02849.S EXPIRES: 12-31-08 DATE: 09-16-07

EXACT COPY STATEMENT I, MICHAEL B. POSADA, REGISTERED PROFESSIONAL LAND SURVEYOR NO. 2849, DO HEREBY STATE THAT THIS DRAWING IS AN EXACT COPY OF THE ORIGINAL THEREOF, SAID ORIGINAL WAS PREPARED AND SIGNED BY ME ON THE DAY OF APRIL 2007.

CURVE TABLE (RECORD CENTERLINE CURVE DATA) with columns for CURVE 1, CURVE 2, CURVE 3 and rows for DEGREE, TOTAL Δ, SPIRAL L, S, a.

R/W STATION-OFFSET LISTING (REFER TO SURVEY 97-222-C AND DWG 88-36-23 0007) with columns for stationing and offset values.

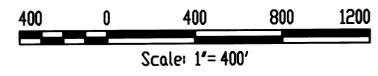

80' RIGHT-OF-WAY NORTH OF THE FREEWAY TAKING LINE, NOT PARALLEL WITH SECTION LINE (REFER TO SURVEY 97-222-C AND DOT DRAWING NO. 88-14-20)

MISSION HIGHWAY (STATE HIGHWAY 333)

SEE SHEET 2

3

SITUATED IN SECTIONS 16, 21, & 28, T.2N., R.33E., W.M.,
UMATILLA INDIAN RESERVATION, UMATILLA COUNTY, OREGON

NEAGLE PROPERTY PARTITION

ALLOTMENT NUMBER T2103



CTUIR TRIBAL PLANNING OFFICE
FILE NO. MNP 06-002

OWNER OF RECORD AND PARTITIONER:

CONFEDERATED TRIBES OF THE UMATILLA INDIAN
RESERVATION, AND THE UNITED STATES OF
AMERICA-BUREAU OF INDIAN AFFAIRS, TRUSTEE
P.O. BOX 638
PENDLETON, OR 97801

UNSURVEYED

SEE SHEET 1

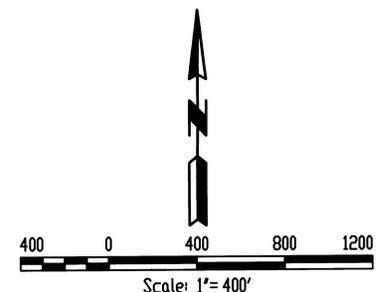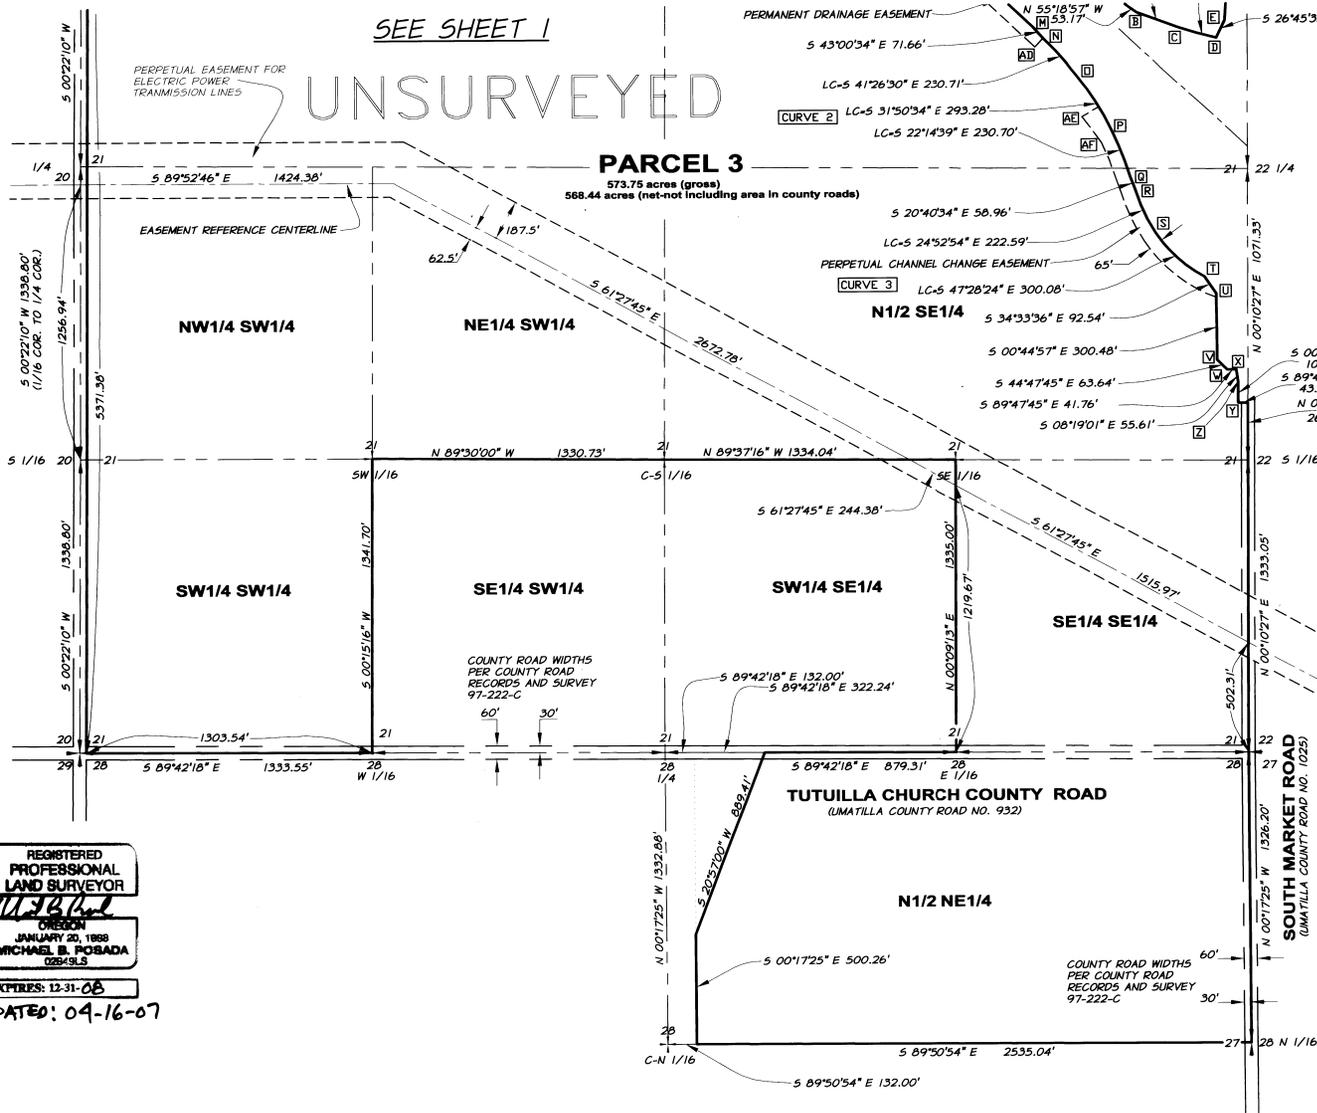

CURVE TABLE
(RECORD CENTERLINE CURVE DATA)

| | CURVE 1 | CURVE 2 | CURVE 3 |
|----------|----------|----------|-------------|
| DEGREE | 6°CL | 4°CL | 12°CL |
| TOTAL Δ | 27° 08' | 22° 20' | 59° 38' 30" |
| SPIRAL L | 350.98' | 403.05' | 277.72' |
| S | 240' (2) | 240' (2) | 200' (1N) |
| X | 7' 12" | 4' 48" | 12" |
| a | 2.5 | 1.667 | 6.0 |

R/W STATION-OFFSET LISTING
(REFER TO SURVEY 97-222-C AND DWG 06-36-23 ODOT)

- S C 430+67.36 PSC-110'RT
- T C 433+14 PIC-110'RT
- U M 20+00-140'RT
- V M 23+00-135'RT
- X M 23+45-90'RT
- Y M 23+45-48.25'RT
- Z M 24+00-40'RT
- AA M 25+00-40'RT
- AB VB 363+50-290'RT
- AC VB 364+50-290'RT
- AD VB 415+50-320'RT
- AE VB 420+00-320'RT
- AF C 424+50-200'RT
- AG C 426+00-175'RT

REGISTERED
PROFESSIONAL
LAND SURVEYOR
M.B.P.
OREGON
JANUARY 20, 1988
MICHAEL B. POSADA
026-913
EXPIRES: 12-31-08
DATED: 04-16-07

EXACT COPY STATEMENT
I, MICHAEL B. POSADA, REGISTERED PROFESSIONAL LAND SURVEYOR NO. 2849,
DO HEREBY STATE THAT THIS DRAWING IS AN EXACT COPY OF THE ORIGINAL
THEREOF, SAID ORIGINAL WAS PREPARED AND SIGNED BY ME ON THE 16TH
DAY OF APRIL, 2007.

M.B.P.
MICHAEL B. POSADA, PLS 2849

SHEET 2 OF 3 SHEETS

NEAGLE PROPERTY PARTITION PLAT
IN SECTIONS 16, 21, AND 28
T.2N., R.33E., W.M., UMATILLA COUNTY, OREGON

| | |
|---|--|
| FOR: CONFEDERATED TRIBES OF THE UMATILLA INDIAN RESERVATION | P.O. BOX 638 PENDLETON, OREGON 97801 |
| SCALE: 1"=400' | SHEET |
| DATE: JAN., 2007 | ANDERSON PERRY ASSOCIATES, INC. ENGINEERING SURVEYING MATERIALS TESTING 152-75 (100) W. WALLA, OR. WALLA WALLA, WA. |
| JOB NO. 152-75 (100) | |

2/3

5-07
KK
07-158-B

SITUATED IN SECTIONS 16, 21, & 28, T.2N., R.33E., W.M.,
UMATILLA INDIAN RESERVATION, UMATILLA COUNTY, OREGON

SURVEYOR'S CERTIFICATE

I, MICHAEL B. POSADA, REGISTERED OREGON LAND SURVEYOR 2849, DO HEREBY CERTIFY AND SAY THAT I HAVE CORRECTLY SHOWN THE LAND REPRESENTED ON THE ATTACHED PARTITION PLAT IN ACCORDANCE WITH THE PROVISIONS OF O.R.S., CHAPTER 92 AND THE SUBDIVISION MANUAL OF THE CONFEDERATED TRIBES OF THE UMATILLA INDIAN RESERVATION, AND THAT THE FOLLOWING IS A TRUE AND COMPLETE DESCRIPTION OF THE LANDS REPRESENTED ON THIS PARTITION MAP:

- SECTION 16: SOUTHWEST QUARTER
- SECTION 21: NORTH HALF, WEST HALF OF SOUTHWEST QUARTER;
NORTH HALF OF SOUTHWEST QUARTER;
SOUTHWEST QUARTER OF SOUTHWEST QUARTER;
NORTHEAST QUARTER OF SOUTHWEST QUARTER;

EXCEPTING THEREFROM THAT PROPERTY CONVEYED TO STATE OF OREGON BY AND THROUGH ITS DEPARTMENT OF TRANSPORTATION, HIGHWAY DIVISION RECORDED MARCH 26, 1975, IN BOOK 345, PAGE 56, UMATILLA COUNTY DEED RECORDS:

SECTION 28: NORTH HALF OF NORTHEAST QUARTER;

EXCEPTING THEREFROM THE FOLLOWING:

BEGINNINGS AT THE NORTHWEST CORNER OF THE NORTHWEST QUARTER OF THE NORTHEAST QUARTER OF SECTION 28 TOWNSHIP 2 NORTH, RANGE 33 EAST OF THE WILLAMETTE MERIDIAN; THENCE 1320 FEET SOUTH ALONG THE WEST LINE OF SAID QUARTER TO THE SOUTHWEST CORNER OF SAID QUARTER; THENCE EASTERLY ALONG THE SOUTH LINE OF SAID NORTHWEST QUARTER OF NORTHEAST QUARTER, 132 FEET; THENCE AT RIGHT ANGLES NORTHERLY 1320 FEET; THENCE AT RIGHT ANGLES WESTERLY ALONG THE NORTH LINE OF SAID SECTION 28, A DISTANCE OF 132 FEET TO THE POINT OF BEGINNING;

ALSO EXCEPTING THE FOLLOWING DESCRIBED REAL PROPERTY:

A TRACT OF LAND LOCATED IN THE NORTHWEST QUARTER OF THE NORTHEAST QUARTER OF SECTION 28, TOWNSHIP 2 NORTH, RANGE 33 EAST OF THE WILLAMETTE MERIDIAN, UMATILLA COUNTY, OREGON, DESCRIBED AS FOLLOWS:

COMMENCING AT THE NORTHWEST CORNER OF THE NORTHWEST QUARTER OF THE NORTHEAST QUARTER OF SAID SECTION 28; THENCE SOUTH 89° 42' 18" EAST ALONG THE NORTH LINE OF SAID NORTHWEST QUARTER OF THE NORTHEAST QUARTER A DISTANCE OF 132.00 FEET TO THE TRUE POINT OF BEGINNING FOR THIS DESCRIPTION; THENCE CONTINUING SOUTH 89° 42' 18" EAST ALONG THE NORTH LINE OF THE NORTHWEST QUARTER OF THE NORTHEAST QUARTER A DISTANCE OF 322.24 FEET; THENCE SOUTH 20° 57' 00" WEST A DISTANCE OF 889.41 FEET TO A POINT LOCATED 132.00 FEET EAST OF THE WEST LINE OF SAID NORTHWEST QUARTER OF THE NORTHEAST QUARTER; THENCE NORTH 00° 17' 25" WEST PARALLEL WITH THE WEST LINE OF SAID NORTHWEST QUARTER OF THE NORTHEAST QUARTER A DISTANCE OF 832.29 FEET TO THE TRUE POINT OF BEGINNING; ALL BEING EAST, WILLAMETTE MERIDIAN, UMATILLA COUNTY, OREGON; EXCEPTING THEREFROM ANY PORTION LYING WITHIN COUNTY ROAD NO. 1043, 932, 1025, INTERSTATE I-84 AND DEDICATED PUBLIC ROADS.


SUBJECT TO THE FOLLOWING APPARENT ENCUMBRANCES, WHICH INCLUDES "BLANKET ENCUMBRANCES" AS DEFINED BY ORS 92.305 (1):

1. WE FIND NO RECORDED PATENT FOR THE SOUTH HALF OF THE SOUTHWEST QUARTER OF SECTION 16, TOWNSHIP 2 NORTH, RANGE 33 EAST, W.M.
2. EASEMENT FOR ELECTRIC TRANSMISSION AND/OR DISTRIBUTION LINES, INCLUDING THE TERMS AND PROVISIONS THEREOF:
GRANTEE: PACIFIC POWER & LIGHT COMPANY
RECORDED: JUNE 12, 1947, BOOK 180, PAGE 491, DEED RECORDS, UMATILLA COUNTY, OREGON.
3. TRANSMISSION LINE EASEMENT, INCLUDING THE TERMS AND PROVISIONS THEREOF:
GRANTEE: UNITED STATES OF AMERICA
RECORDED: NOVEMBER 7, 1951, BOOK 199, PAGE 607, DEED RECORDS, UMATILLA COUNTY, OREGON.
4. TRANSMISSION LINE EASEMENT, DISCLOSED IN DEED:
GRANTEE: JESSE JONES, ET AL
GRANTEE: ROBERT N. FORREST
IN FAVOR OF: UNITED STATES OF AMERICA
RECORDED: NOVEMBER 4, 1947, BOOK 245, PAGE 453, DEED RECORDS, UMATILLA COUNTY, OREGON.
5. ACCESS RESTRICTIONS AND EASEMENTS, INCLUDING THE TERMS AND PROVISIONS THEREOF, CONTAINED IN DEED:
GRANTEE: ROBERT NEAGLE FORREST ET AL
GRANTEE: STATE OF OREGON, STATE HIGHWAY COMMISSION
RECORDED: APRIL 29, 1971, BOOK 312, PAGE 442, DEED RECORDS, UMATILLA COUNTY, OREGON.
6. FARM LEASE, INCLUDING THE TERMS AND PROVISIONS THEREOF:
LESSOR: ROBERT NEAGLE FORREST
LESSEE: UMBARGER RANCH, A PARTNERSHIP
UNRECORDED: DISCLOSED BY ASSIGNMENT OF LESSORS INTEREST IN LEASE, RECORDED MAY 1, 2000, MICROFILM R-369, PAGE 214, INSTRUMENT NO. 2000-3690214, OFFICE OF COUNTY RECORDS, UMATILLA COUNTY, OREGON.
THE LESSORS INTEREST IN SAID LEASE WAS ASSIGNED OF RECORD TO CONFEDERATED TRIBES OF THE UMATILLA INDIAN RESERVATION, BY ASSIGNMENT RECORDED MAY 1, 2000, MICROFILM R-369, PAGE 214, INSTRUMENT NO. 2000-3690214, OFFICE OF COUNTY RECORDS, UMATILLA COUNTY, OREGON.
7. BILLBOARD LEASE, INCLUDING THE TERMS AND PROVISIONS THEREOF:
LESSORS: CONFEDERATED TRIBES OF THE UMATILLA INDIAN RESERVATION
LESSEE: J & ZUKIN CORPORATION, DBA MEADOW OUTDOOR ADVERTISING, A CALIFORNIA CORPORATION
MEMORANDUM OF LEASE RECORDED: SEPTEMBER 11, 2000, MICROFILM R-375, PAGE 678, INSTRUMENT NO. 2000-3750678, OFFICE OF COUNTY RECORDS, UMATILLA COUNTY, OREGON.
8. EASEMENT FOR ELECTRIC TRANSMISSION AND/OR DISTRIBUTION LINES, INCLUDING THE TERMS AND PROVISIONS THEREOF:
GRANTEE: PACIFICORP, AN OREGON CORPORATION
RECORDED: MAY 12, 2000, MICROFILM R-369, PAGE 687, INSTRUMENT NO. 2000-3690687, OFFICE OF COUNTY RECORDS, UMATILLA COUNTY, OREGON.
9. EASEMENT FOR ELECTRIC TRANSMISSION AND/OR DISTRIBUTION LINES, INCLUDING THE TERMS AND PROVISIONS THEREOF:
GRANTEE: PACIFICORP, AN OREGON CORPORATION
RECORDED: FEBRUARY 5, 2001, MICROFILM R-382, PAGE 398, INSTRUMENT NO. 2001-3820398, OFFICE OF COUNTY RECORDS, UMATILLA COUNTY, OREGON.

EXACT COPY STATEMENT

I, MICHAEL B. POSADA, REGISTERED PROFESSIONAL LAND SURVEYOR NO. 2849, DO HEREBY STATE THAT THIS DRAWING IS AN EXACT COPY OF THE ORIGINAL THEREOF, SAID ORIGINAL WAS PREPARED AND SIGNED BY ME ON THE 16TH DAY OF April 2007.

Michael B. Posada
MICHAEL B. POSADA, PLS 2849

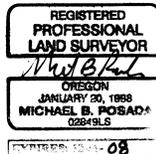

DATE: 04-16-07

NEAGLE PROPERTY PARTITION

ALLOTMENT NUMBER T2103

CTUIR TRIBAL PLANNING OFFICE FILE NO. MNP 06-002

OWNER OF RECORD AND PARTITIONER:
CONFEDERATED TRIBES OF THE UMATILLA INDIAN RESERVATION, AND
THE UNITED STATES OF AMERICA-BUREAU OF INDIAN AFFAIRS, TRUSTEE
P.O. BOX 638
PENDELTON, OR 97801

OWNER'S CERTIFICATE


I, ANTONE MINTHORN, CHAIRMAN OF THE BOARD OF TRUSTEES OF THE UMATILLA INDIAN RESERVATION, BEING FIRST DULY SWORN, DEPOSE AND STATE THAT THE SURVEYOR SIGNING THE ACCOMPANYING CERTIFICATE WAS ENGAGED BY THE CONFEDERATED TRIBES OF THE UMATILLA INDIAN RESERVATION, AND THAT THE ACCOMPANYING MAP IS THE REPRESENTATION OF THE SURVEY PERFORMED AT THE REQUEST OF THE CONFEDERATED TRIBES OF THE UMATILLA INDIAN RESERVATION, AND THAT MY SIGNATURE HEREON IS GIVEN BY AUTHORITY OF THE BOARD OF TRUSTEES OF THE CONFEDERATED TRIBES OF THE UMATILLA INDIAN RESERVATION PURSUANT TO RESOLUTION NUMBER 07-036.

Antone Minthorn
ANTONE MINTHORN, CHAIRMAN
BOARD OF TRUSTEES

ACKNOWLEDGEMENT

SUBSCRIBED AND SWORN BY ME THIS 20th DAY OF April, 2007.

NOTARY PUBLIC FOR OREGON: *Julia E. Schma*
MY COMMISSION EXPIRES: *July 22, 2009*

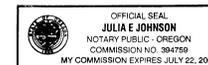

ACCEPTANCE CERTIFICATE

I, JERRY LAUER, DO HEREBY CERTIFY THAT I AM THE SUPERINTENDENT FOR THE UMATILLA AGENCY OF THE BUREAU OF INDIAN AFFAIRS. MICHAEL B. POSADA, OREGON LAND SURVEYOR 2849, WHO SUBSCRIBED TO THE FOREGOING AFFIDAVIT, WAS EMPLOYED BY THE APPLICANT AS PROJECT SURVEYOR, AND WAS DIRECTED BY THE APPLICANT TO SURVEY THE LOCATION OF RIGHT OF WAYS AND EASEMENTS AND TO PREPARE THIS MAP; THAT THE LOCATION OF RIGHT OF WAYS AND EASEMENTS IS ACCURATELY DEPICTED ON THIS MAP; THAT SUCH SURVEY AS REPRESENTED ON THIS MAP HAS BEEN ADOPTED BY THE APPLICANT AS THE DEFINITE LOCATION OF THE RIGHT OF WAYS AND EASEMENTS THEREBY SHOWN; AND THAT THIS MAP IS ACCEPTED FOR FILING WITH THE SECRETARY OF THE INTERIOR OR HIS DULY AUTHORIZED REPRESENTATIVE AS PART OF THE APPROVAL FOR SAID PARTITION AND ACCEPTANCE OF THE RIGHT OF WAYS AND EASEMENTS GRANTED TO THE BUREAU OF INDIAN AFFAIRS, ITS SUCCESSORS AND ASSIGNS, WITH THE RIGHT TO CONSTRUCT, MAINTAIN, AND REPAIR IMPROVEMENTS THEREON AND THEREOVER FOR SUCH PURPOSES.

Jerry L. Lauer
JERRY LAUER, SUPERINTENDENT OF THE UMATILLA AGENCY, BUREAU OF INDIAN AFFAIRS
4-25-2007
DATE

APPROVALS

TRIBAL PLANNING OFFICE

CERTIFIED AS IN COMPLIANCE WITH THE CTUIR, COMPREHENSIVE PLAN, LAND DEVELOPMENT CODE, AND SUBDIVISION MANUAL THIS 20th DAY OF April, 2007.

James W. Beard
JAMES W. BEARD
COMPREHENSIVE PLANNING DIRECTOR

SHEET 3 OF 3 SHEETS

NEAGLE PROPERTY PARTITION PLAT
IN SECTIONS 16, 21, AND 28
T.2N., R.33E., W.M., UMATILLA COUNTY, OREGON

| | | |
|---|---|-------|
| FOR: CONFEDERATED TRIBES OF THE UMATILLA INDIAN RESERVATION | P.O. BOX 638 PENDELTON, OREGON 97801 | SHEET |
| SCALE: NA | | 3/3 |
| DATE: JAN., 2007 | | |
| JOB NO. 152-75 (100) | | |

Umatilla County Surveyor
5-07
Umatilla County Surveyor
KR
RECEIVED BY 07-158-B