


(PARCEL NO. 2)
DEED
STD. OIL Co
OVERFLOW
COLUMBIA RIVER

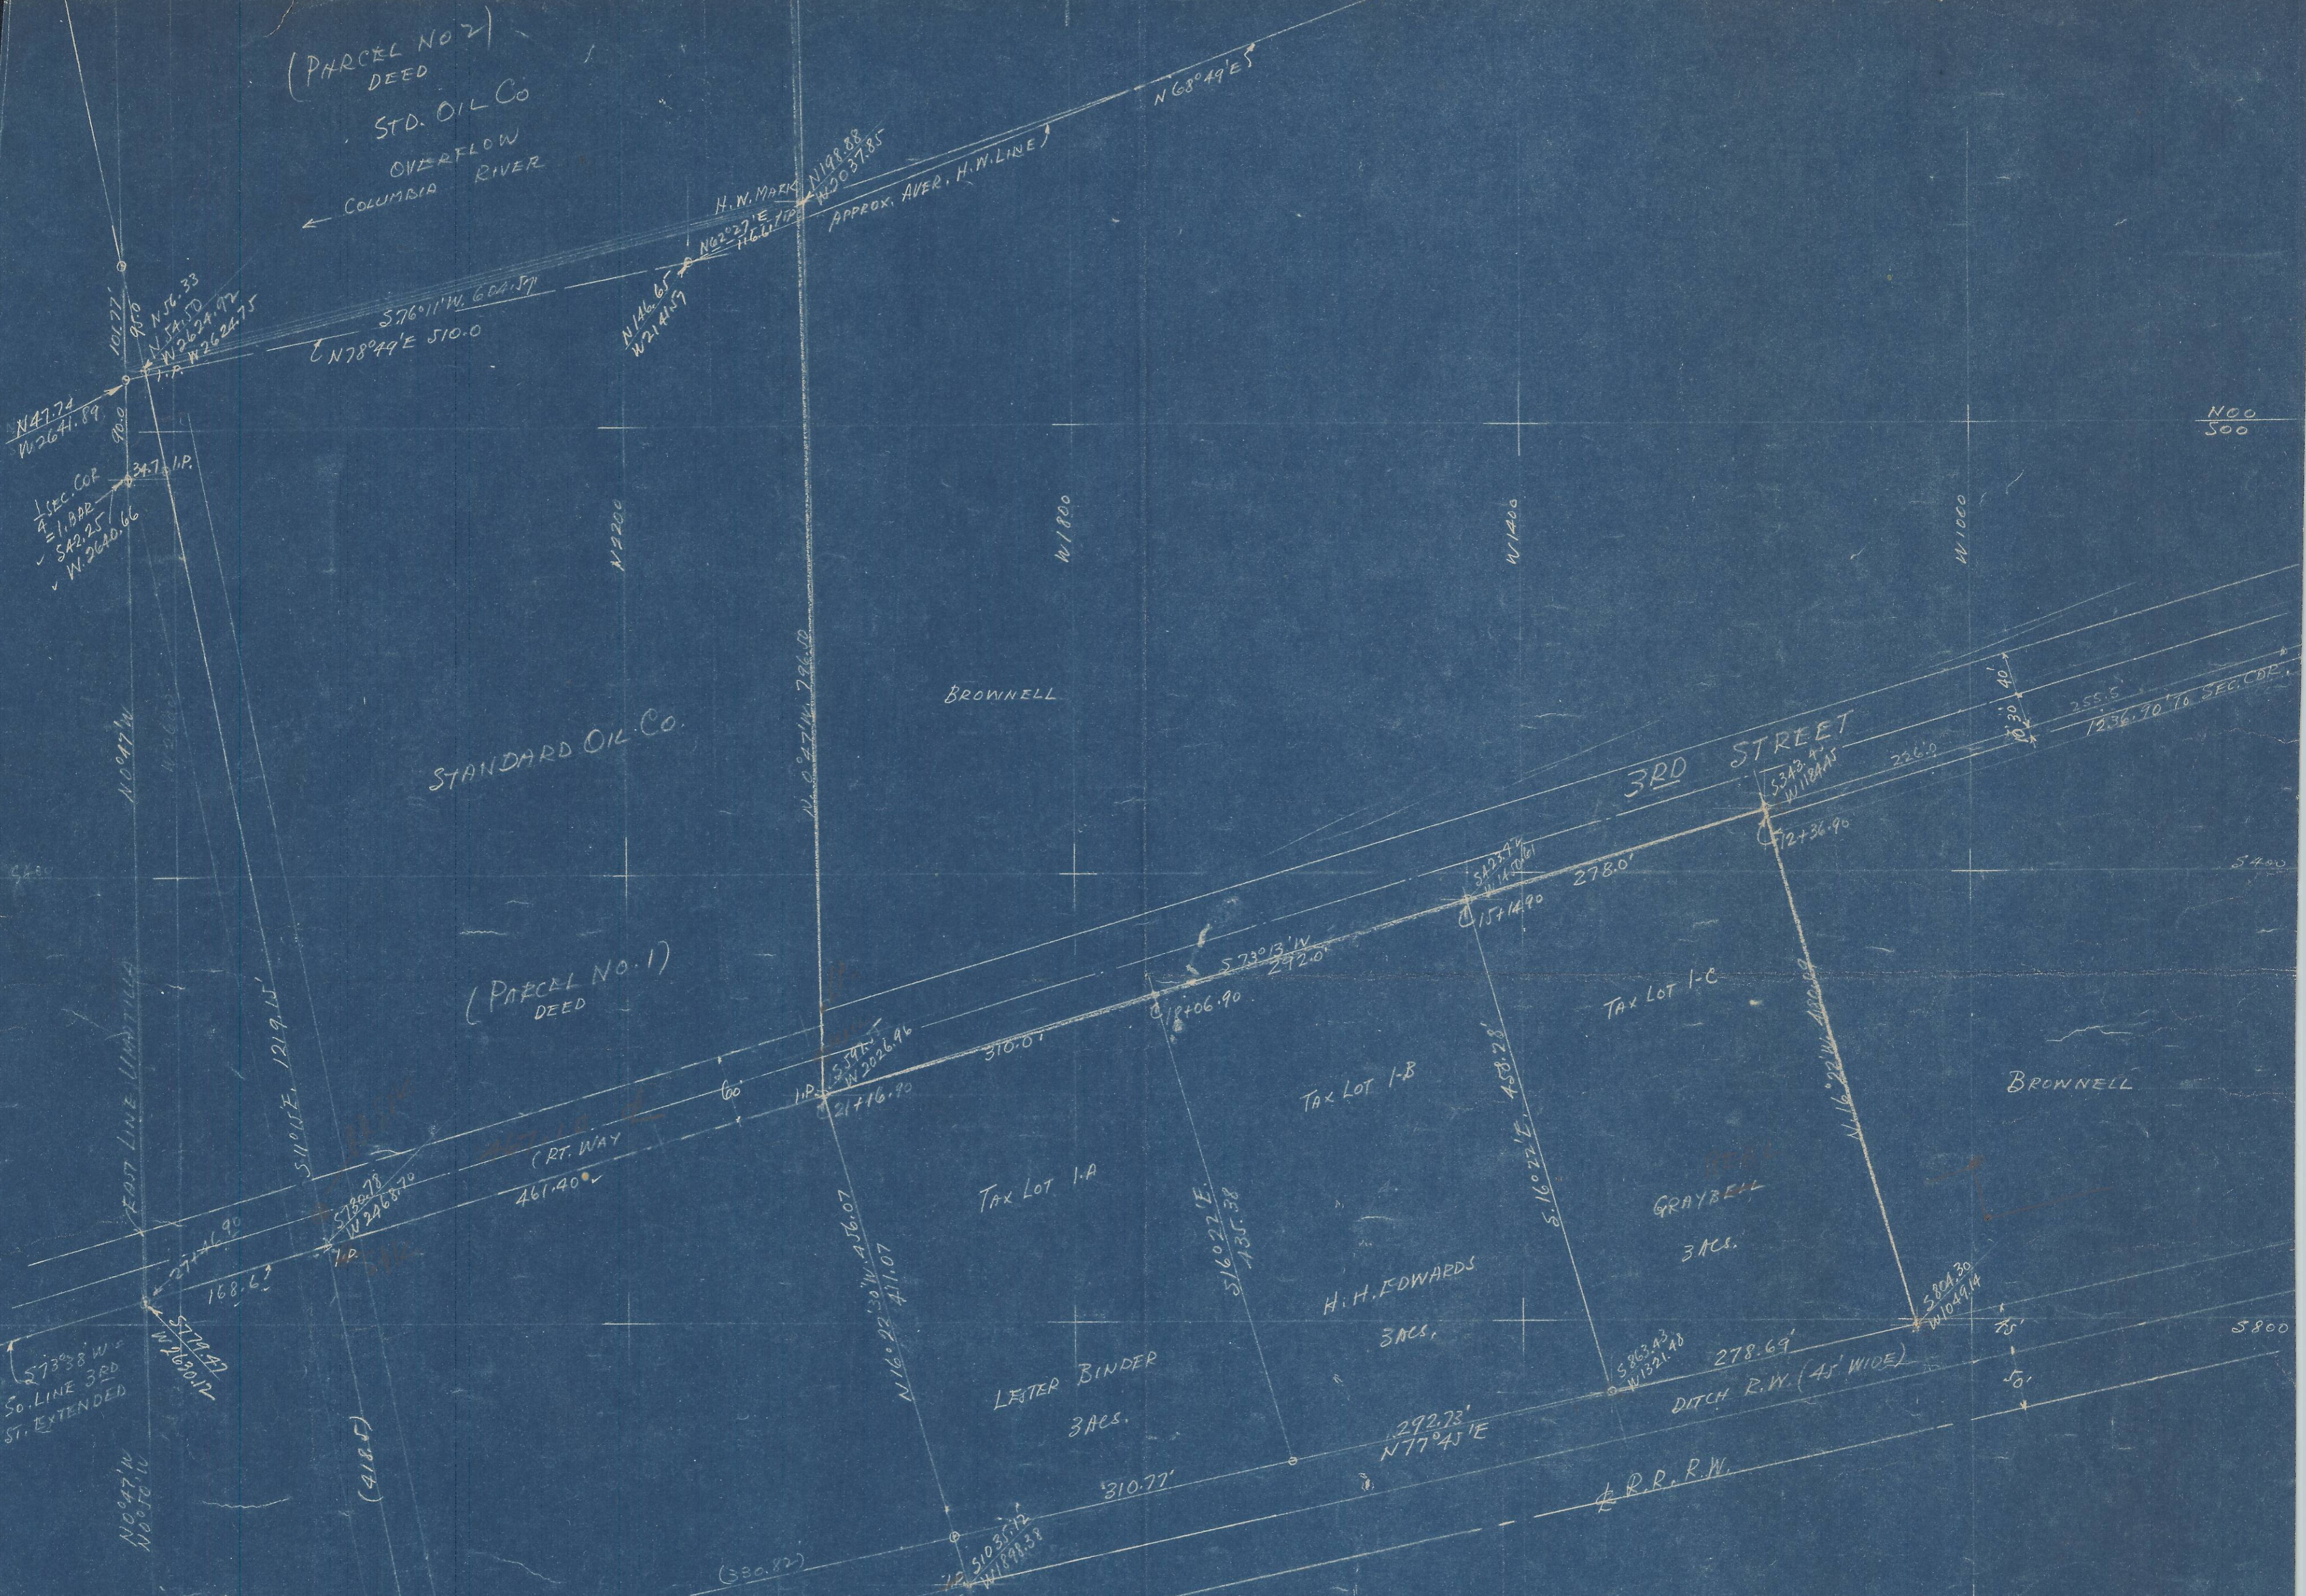

- STUDY -
BROWNELL PROPERTIES
UMATILLA, OREGON
SCALE 1"=100'
JULY 1946

By FRANK D. TALBOT, ENGINEER
REVISED JULY 22, 1946

5028 17A 08-009-B