




SCALE: 1" = 300'

LEGEND

- --- FOUND IRON PIN
- --- SET 1/2" Ø IRON PIN

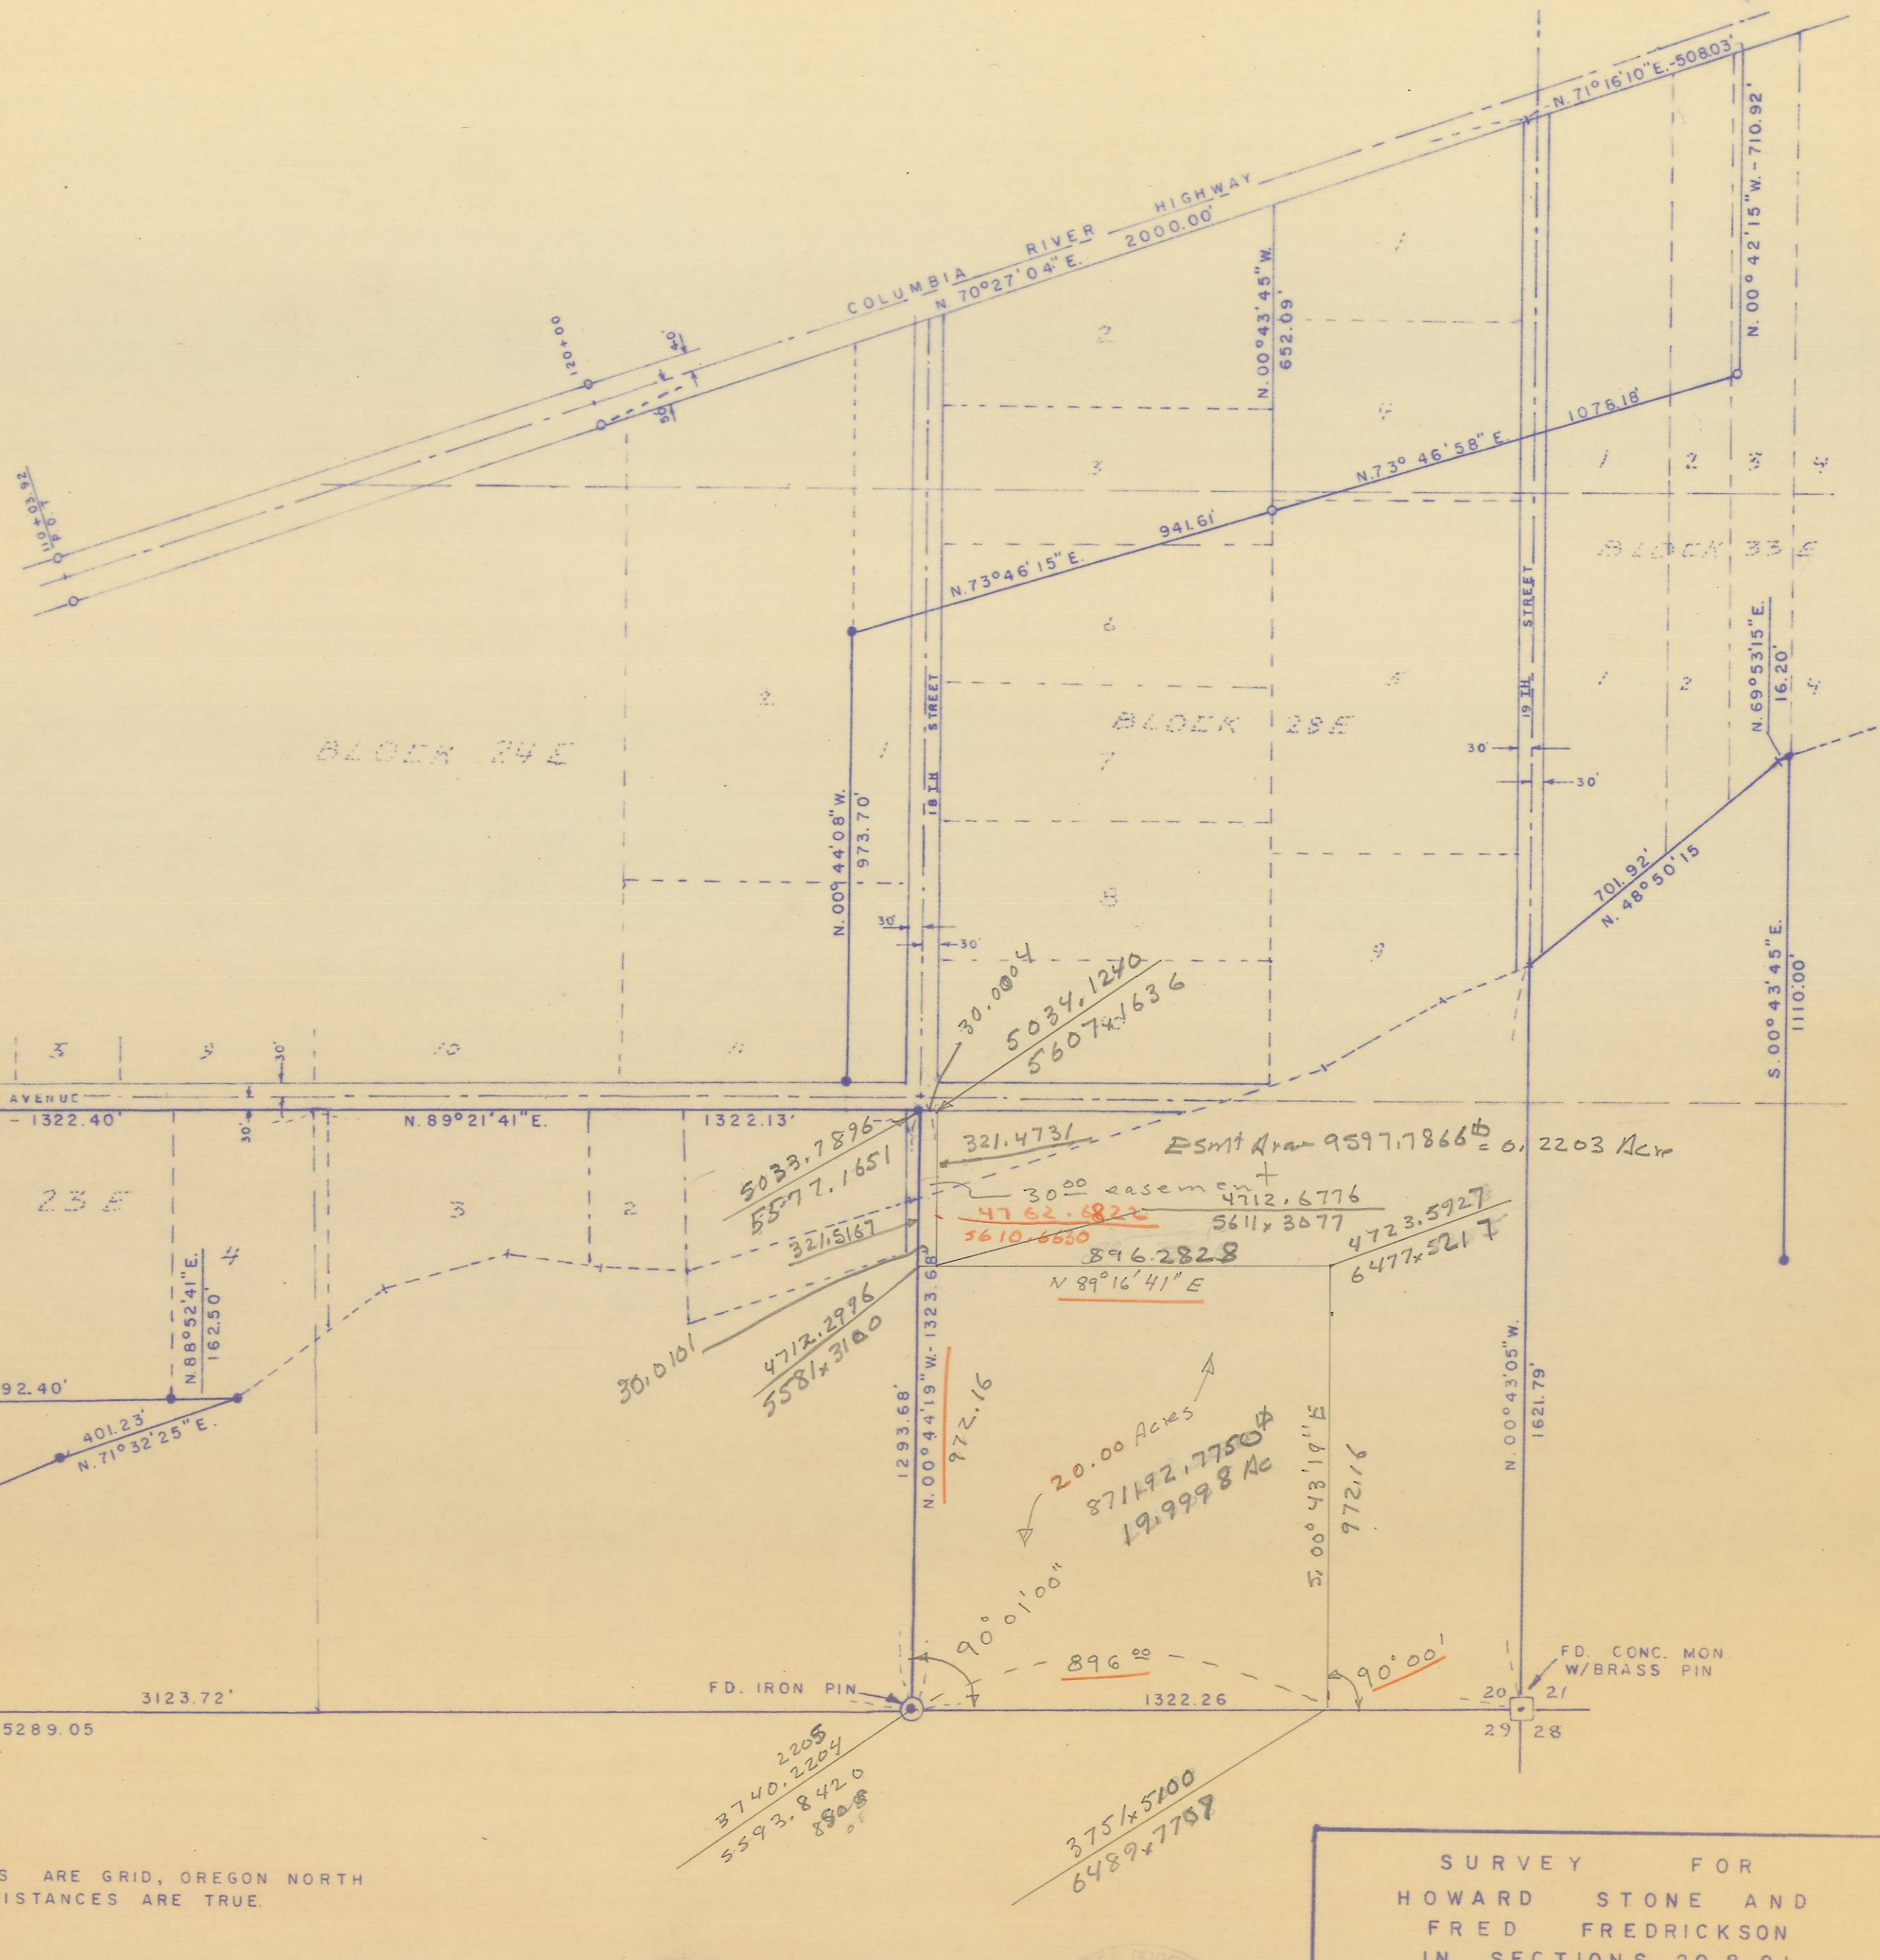

FD. I. PIPE W/BRASS WASHER

FD. IRON PIN

FD. CONC. MON W/BRASS PIN

NOTE: BEARINGS ARE GRID, OREGON NORTH ZONE. DISTANCES ARE TRUE.

RECEIVED BY
 Umatilla County Surveyor
 Date: 5/30/2013
 Rec'd By: M.K.
 No.: 13-178-B

Donald L. Staebler
 DONALD L. STAEBLER
 CONSULTING ENGINEER

SURVEY FOR
 HOWARD STONE AND
 FRED FREDRICKSON
 IN SECTIONS 20 & 21
 T. 5 N. R. 27 E.W.M.

DRWN BY: H.F.S. DATE: 4-15-75 SCALE: 1" = 300'

DONALD L. STAEBLER
 CONSULTING ENGINEER
 P. O. BOX 91
 PENDLETON OREGON 97801