


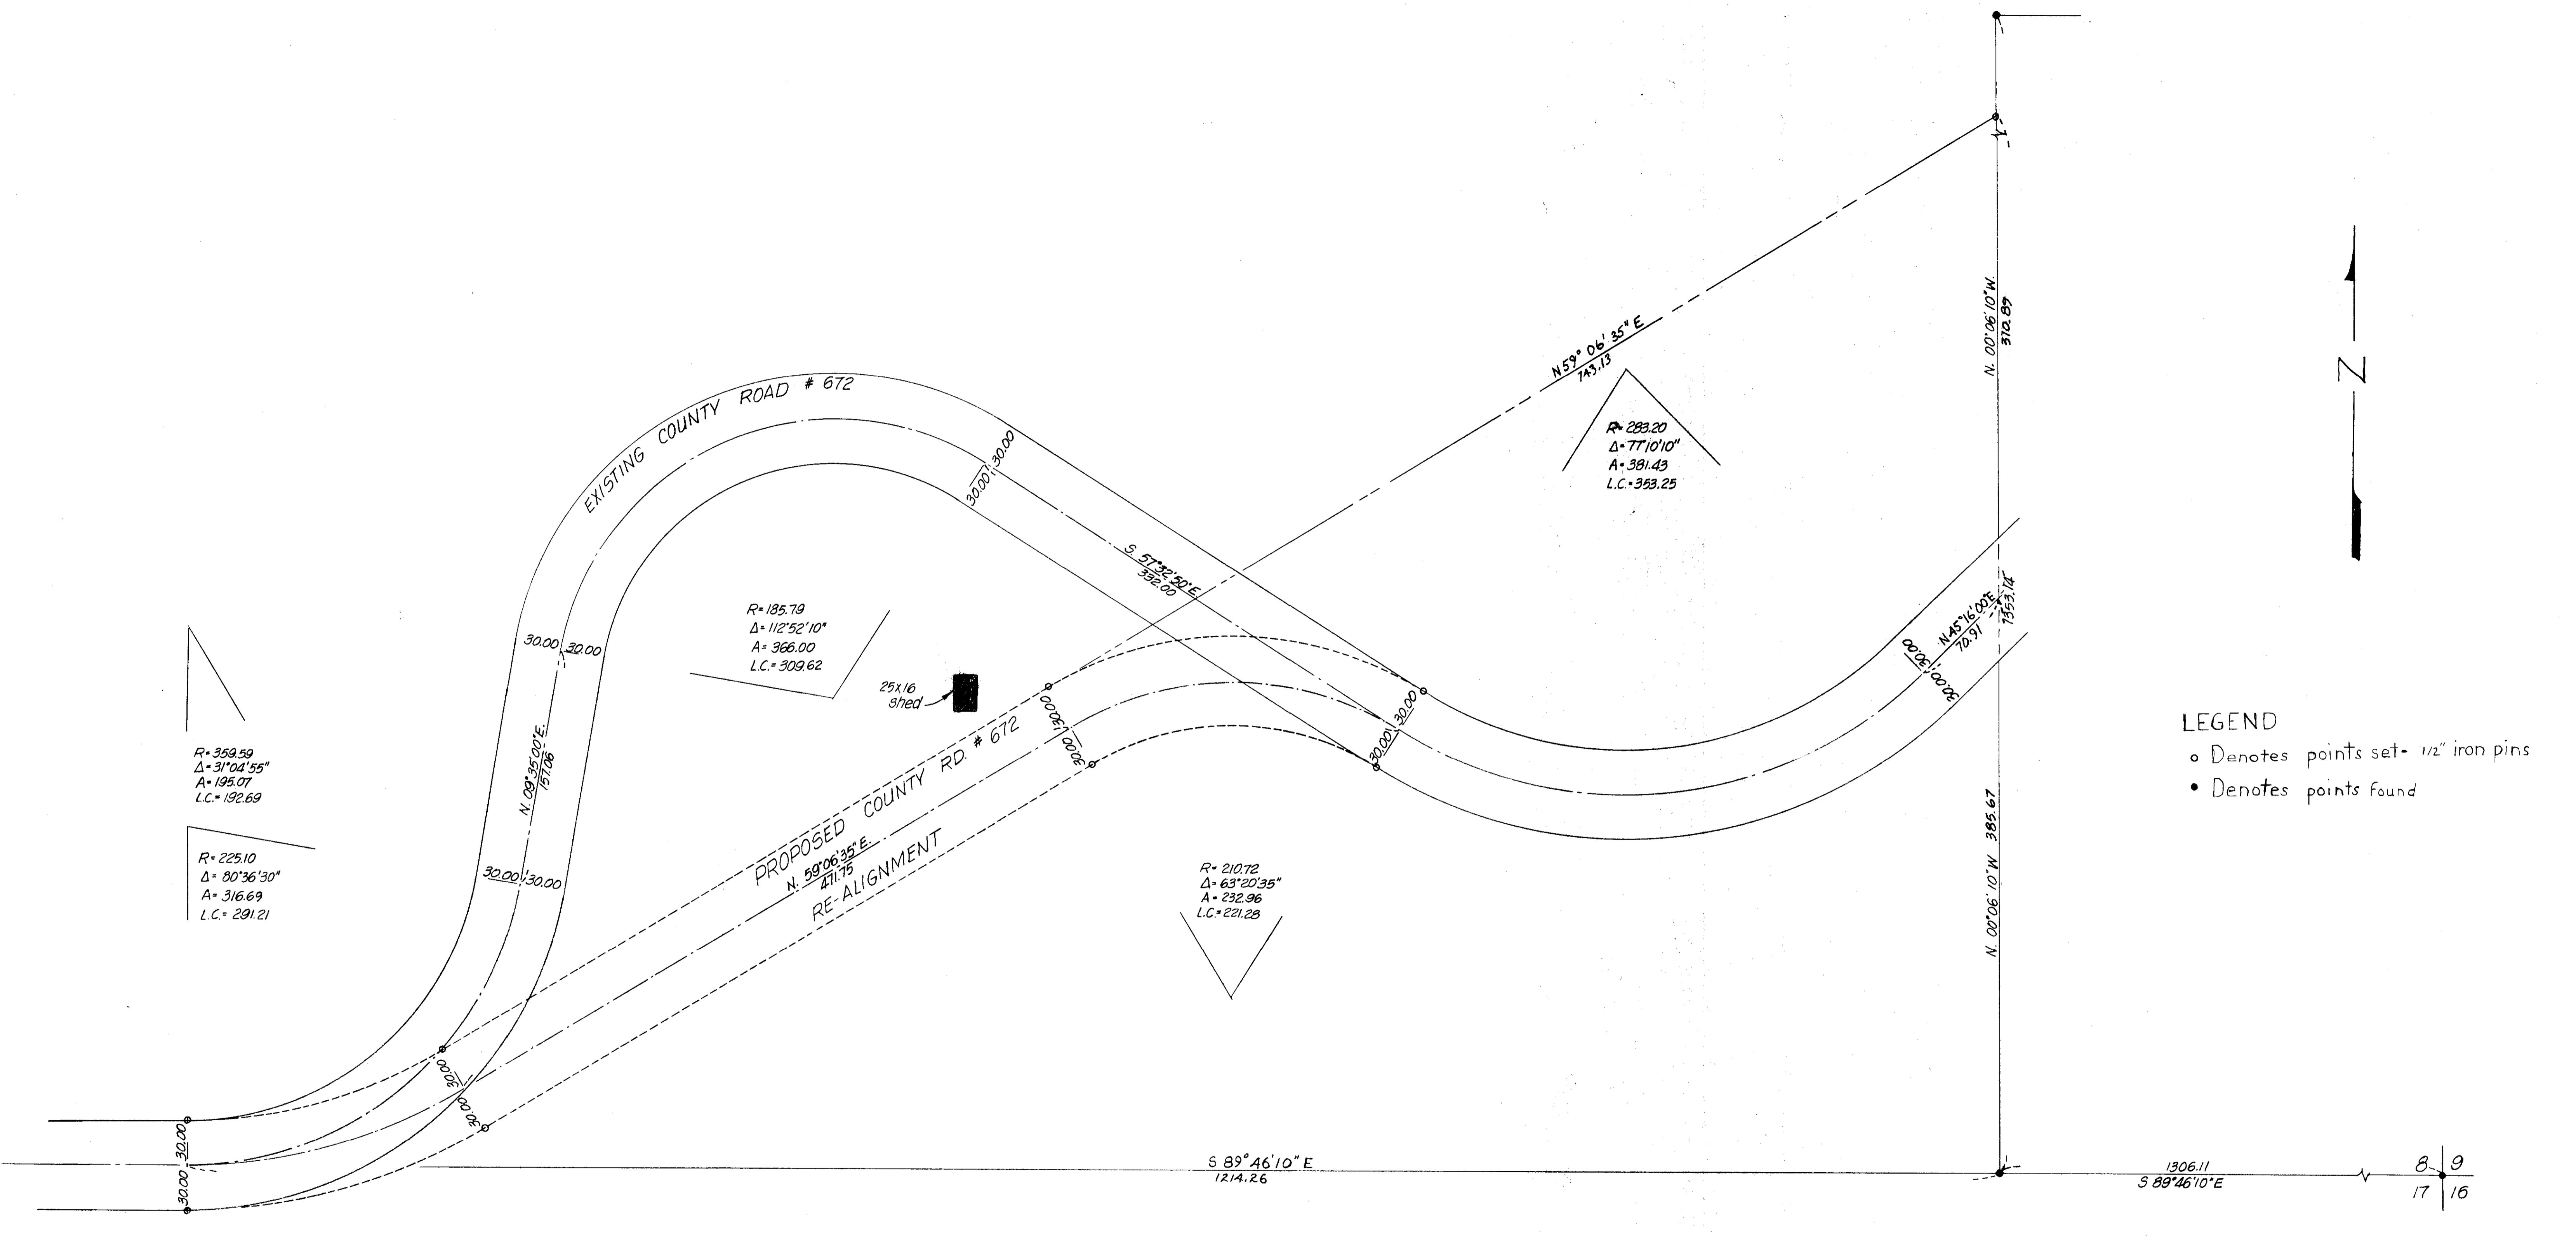

LEGEND
○ Denotes points set - 1/2" iron pins
● Denotes points found



03-265-C

PROPERTY EXCHANGE SURVEY		WAYNE HARRIS CO. INC.	
REESER - BRITT		ENGINEERS - SURVEYORS PENDLETON, ORE.	
TAX LOT 300		SCALE DATE DRN BY CHK DWG NO.	
SEC 8 T1S R32E W.M.		1"=50' 4-2-76 CTP 8/11 76-50BC	

8 9
17 16