
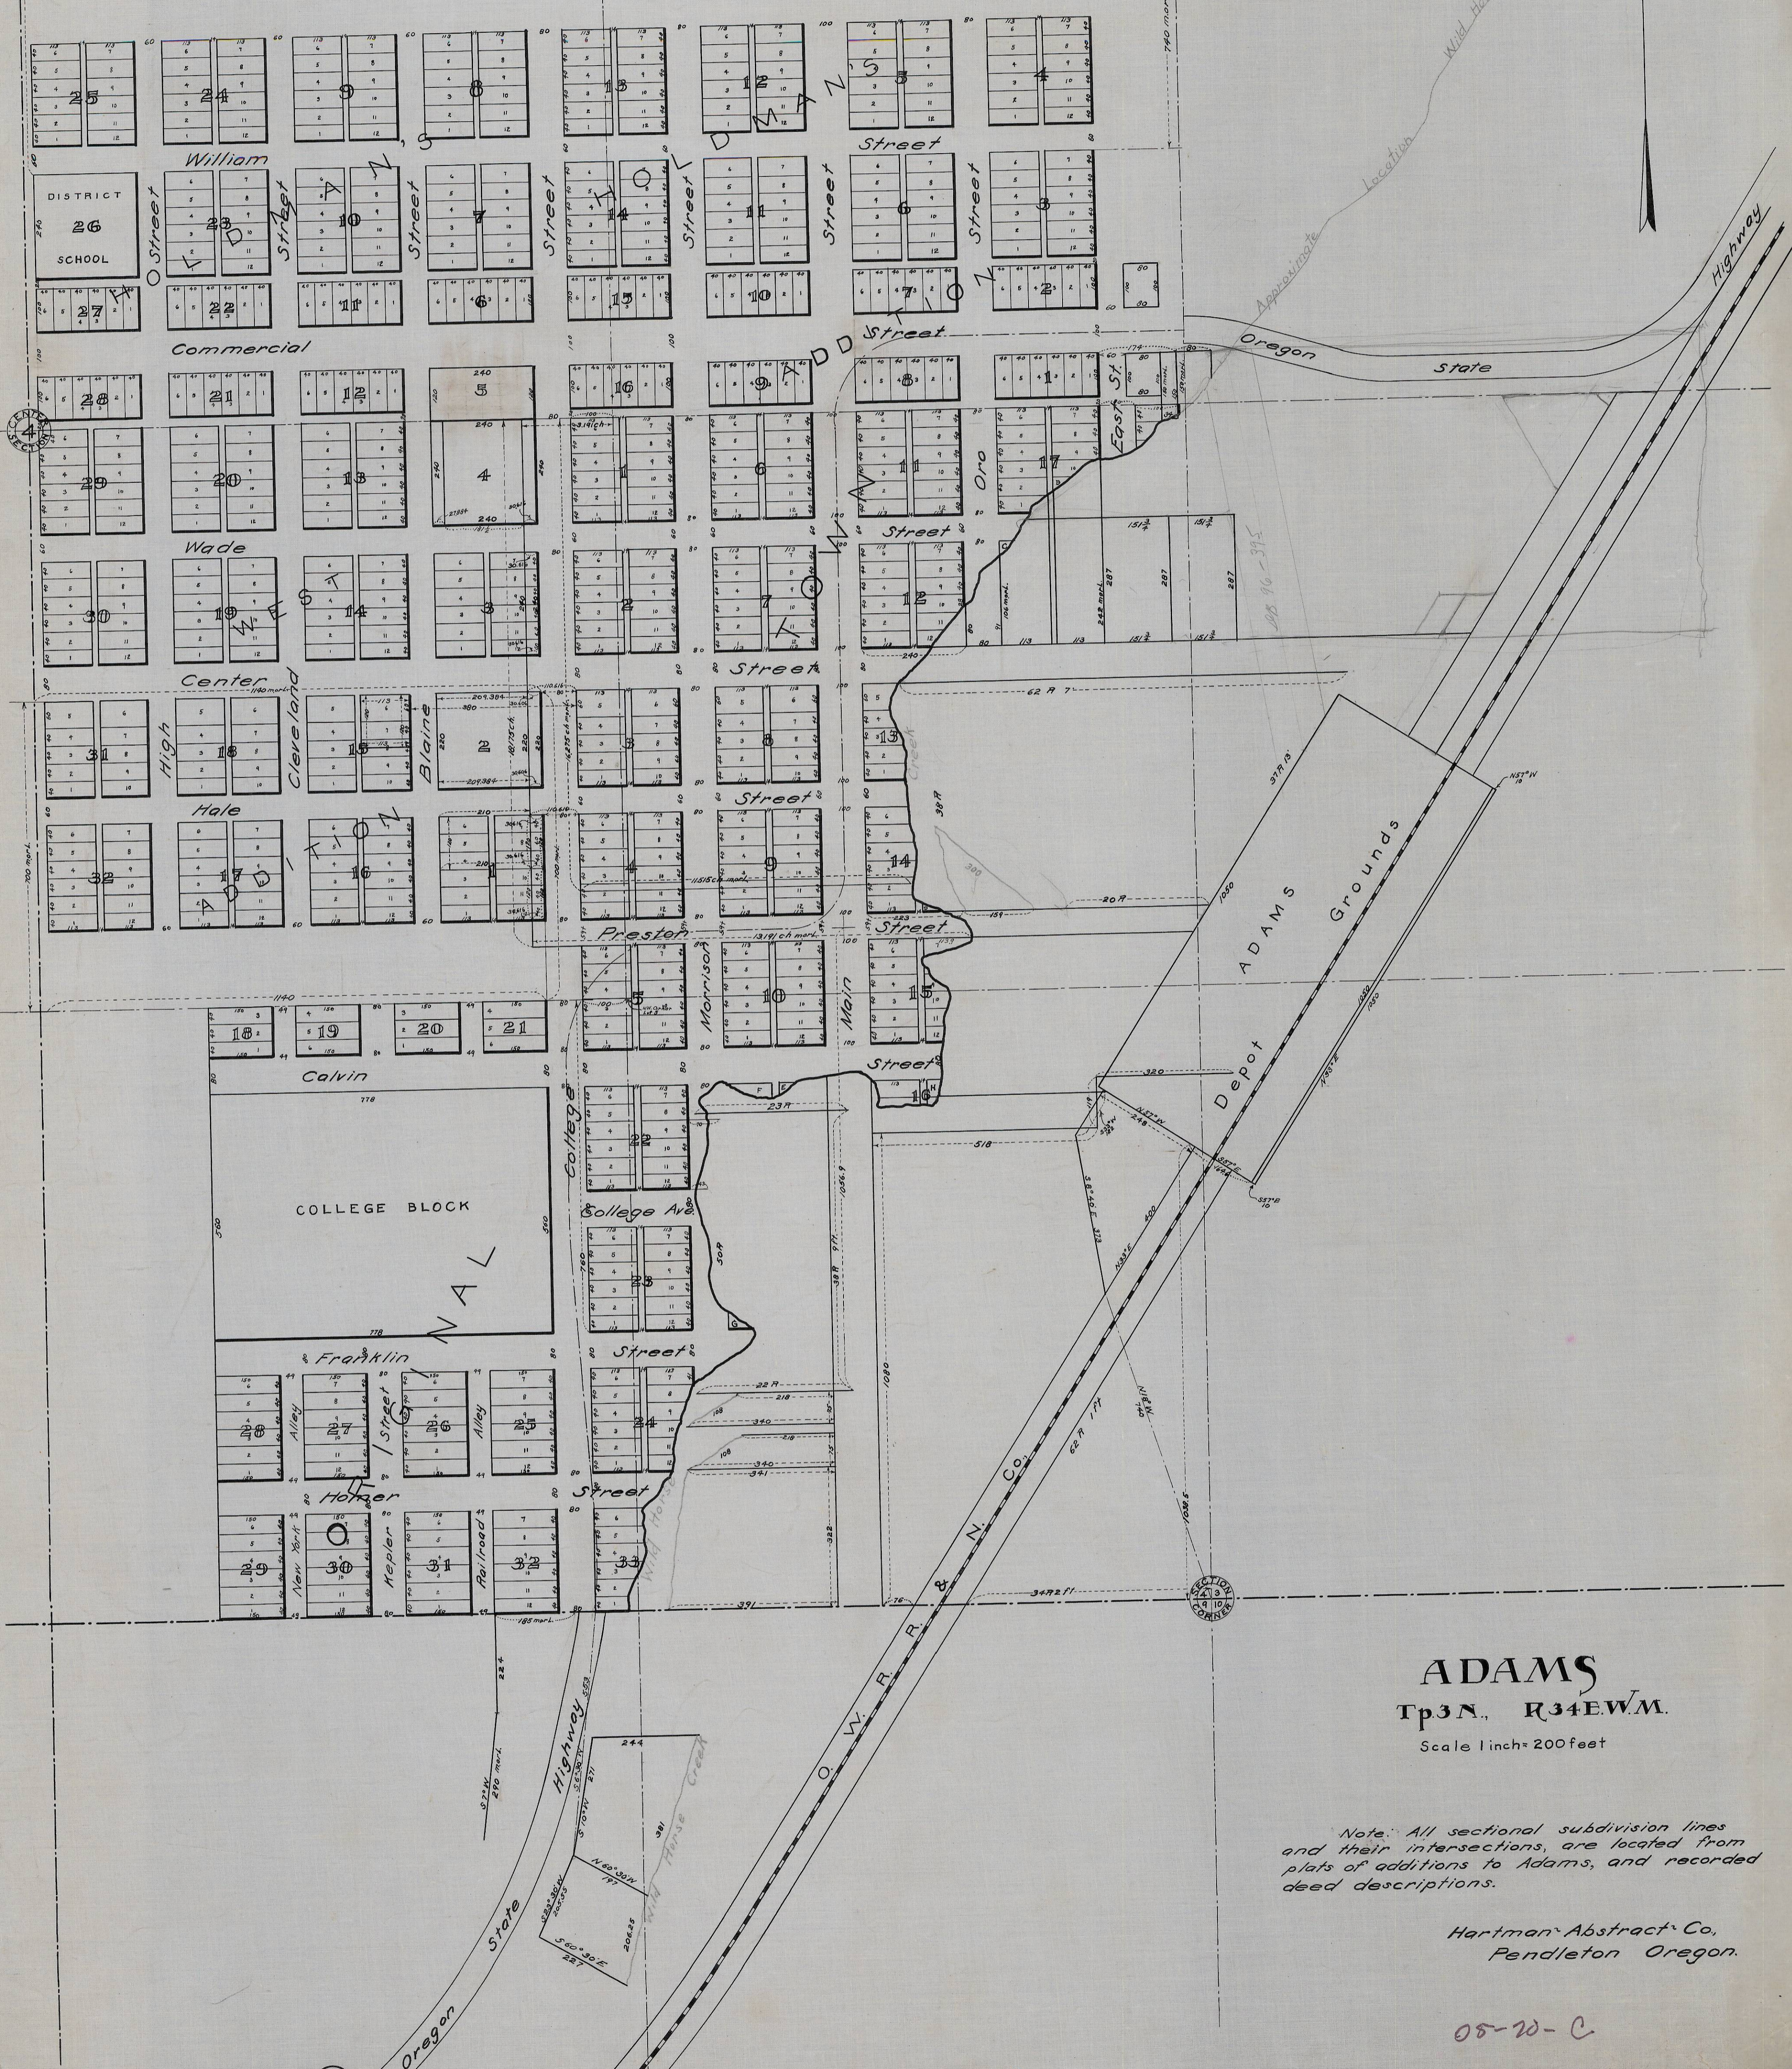


North line of S² NE⁴ Section 4

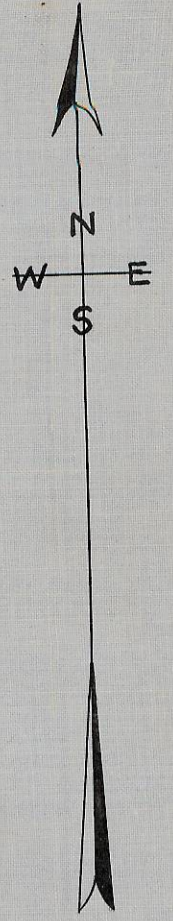

ADAMS
Tp3N., R34E.W.M.
Scale 1 inch = 200 feet

Note: All sectional subdivision lines and their intersections, are located from plats of additions to Adams, and recorded deed descriptions.

Hartman Abstract Co.,
Pendleton Oregon.

05-20-C

A-38 05-30

6.00