


1448049

UMATILLA COUNTY ROAD DEPARTMENT MISSION-NORTHEAST No. 60


MARCH 16, 1931

SCALE 1"=400'

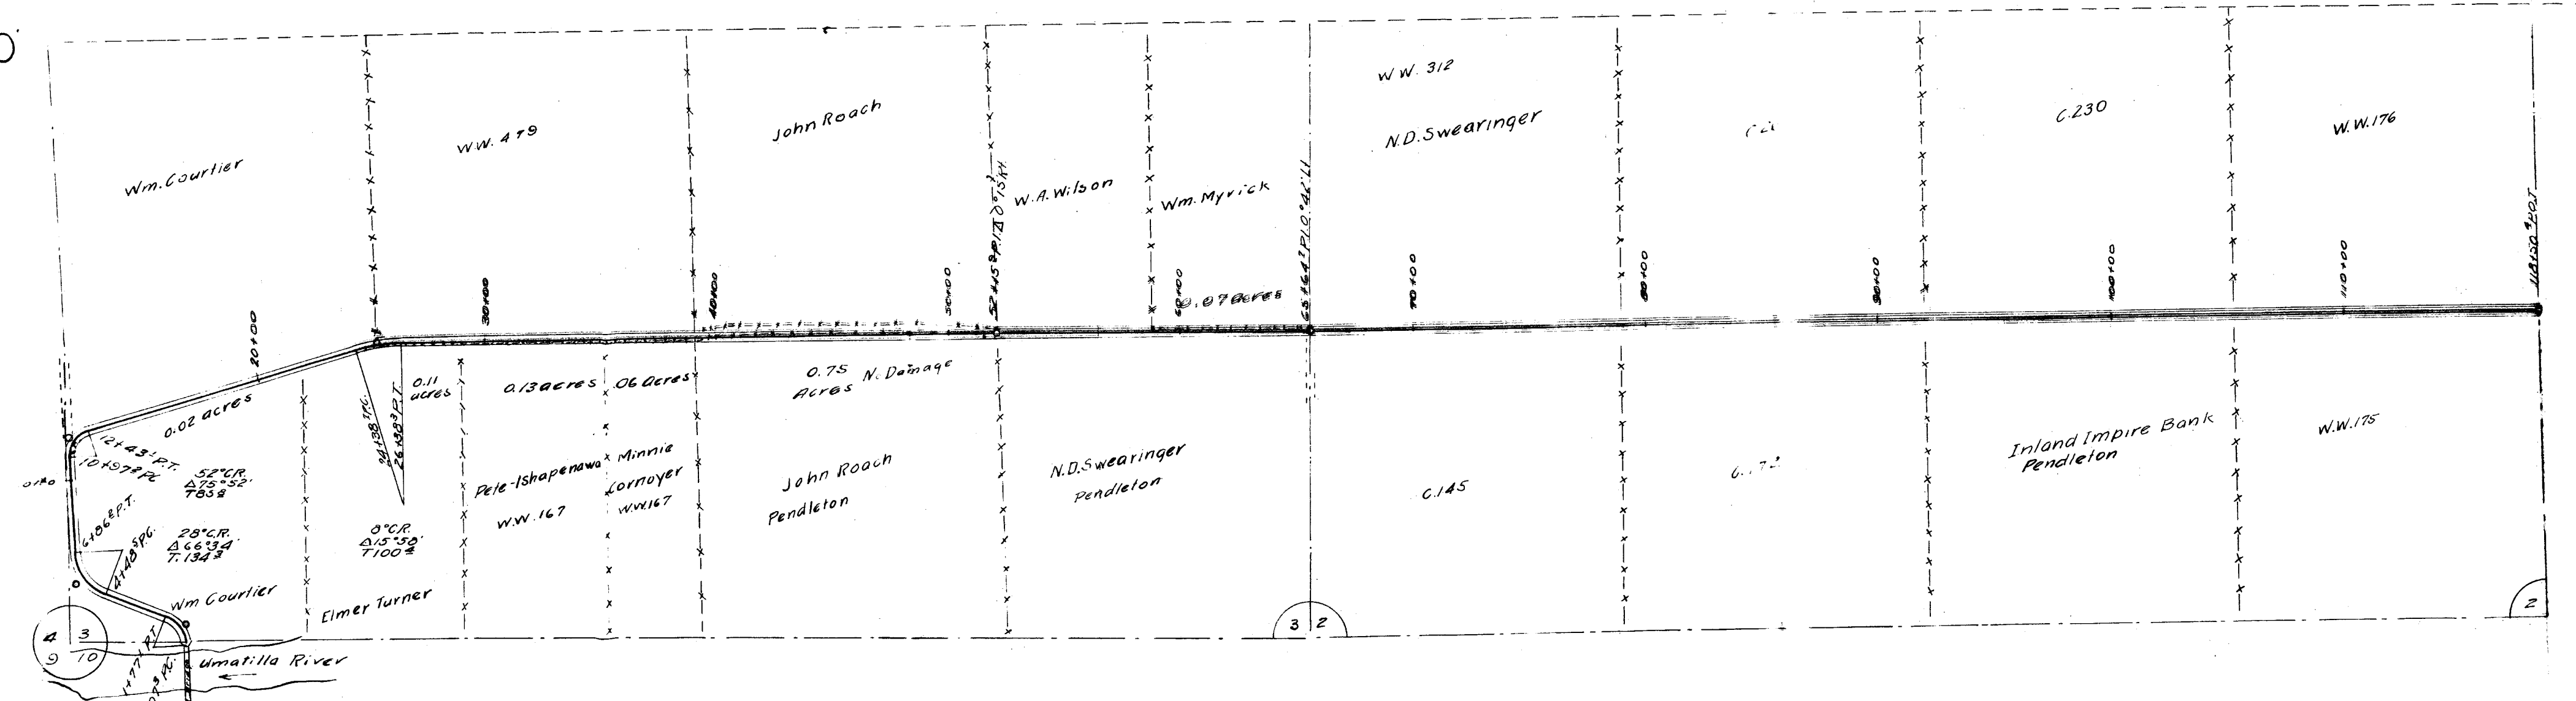

DEPARTMENT OF THE INTERIOR
Washington, D.C.
Approved, subject to the provisions of the Act of
March 3, 1901 (31 Stat. 1424), and Departmental
regulations thereunder, and subject also to any
prior, valid, existing right or adverse claim.

First Assistant Secretary
10/12

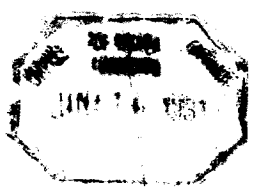

Township 2 N. Rg. 33 E. W. M.