


SECTION 9
T. 5 N., R. 28 E. W.M.
Scale: 1 inch = 200 Feet.

COLUMBIA

RIVER

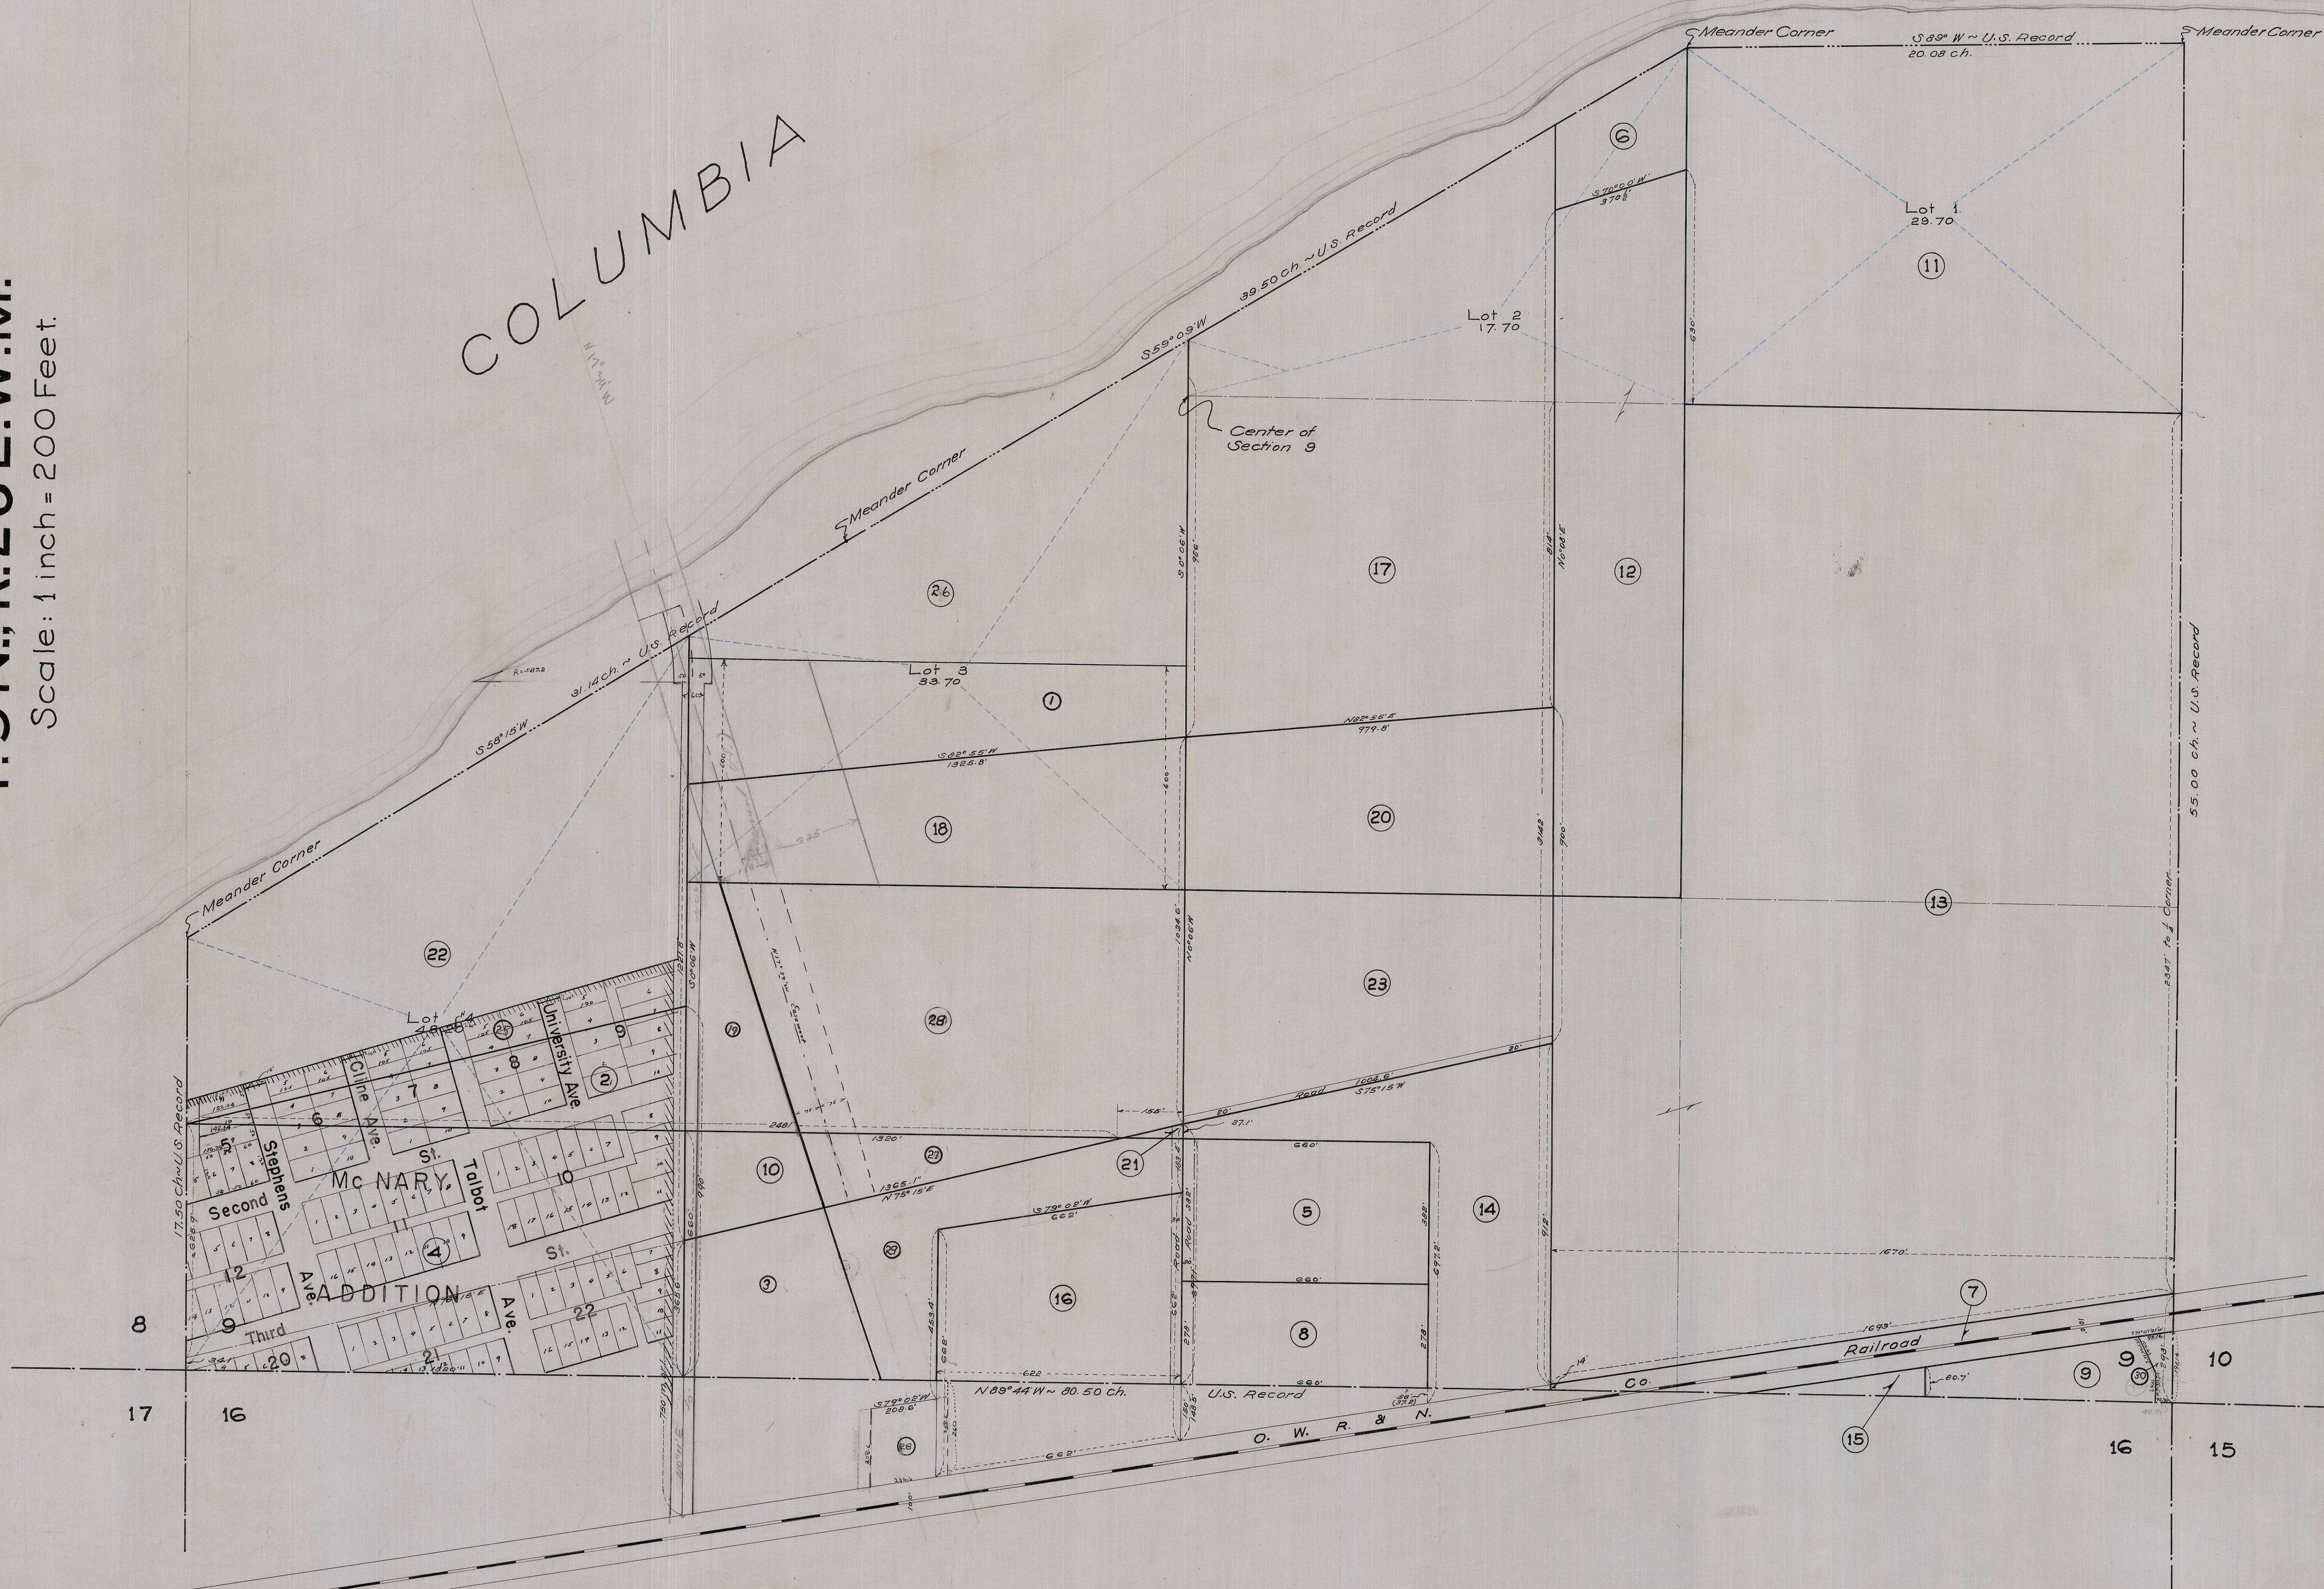

90