
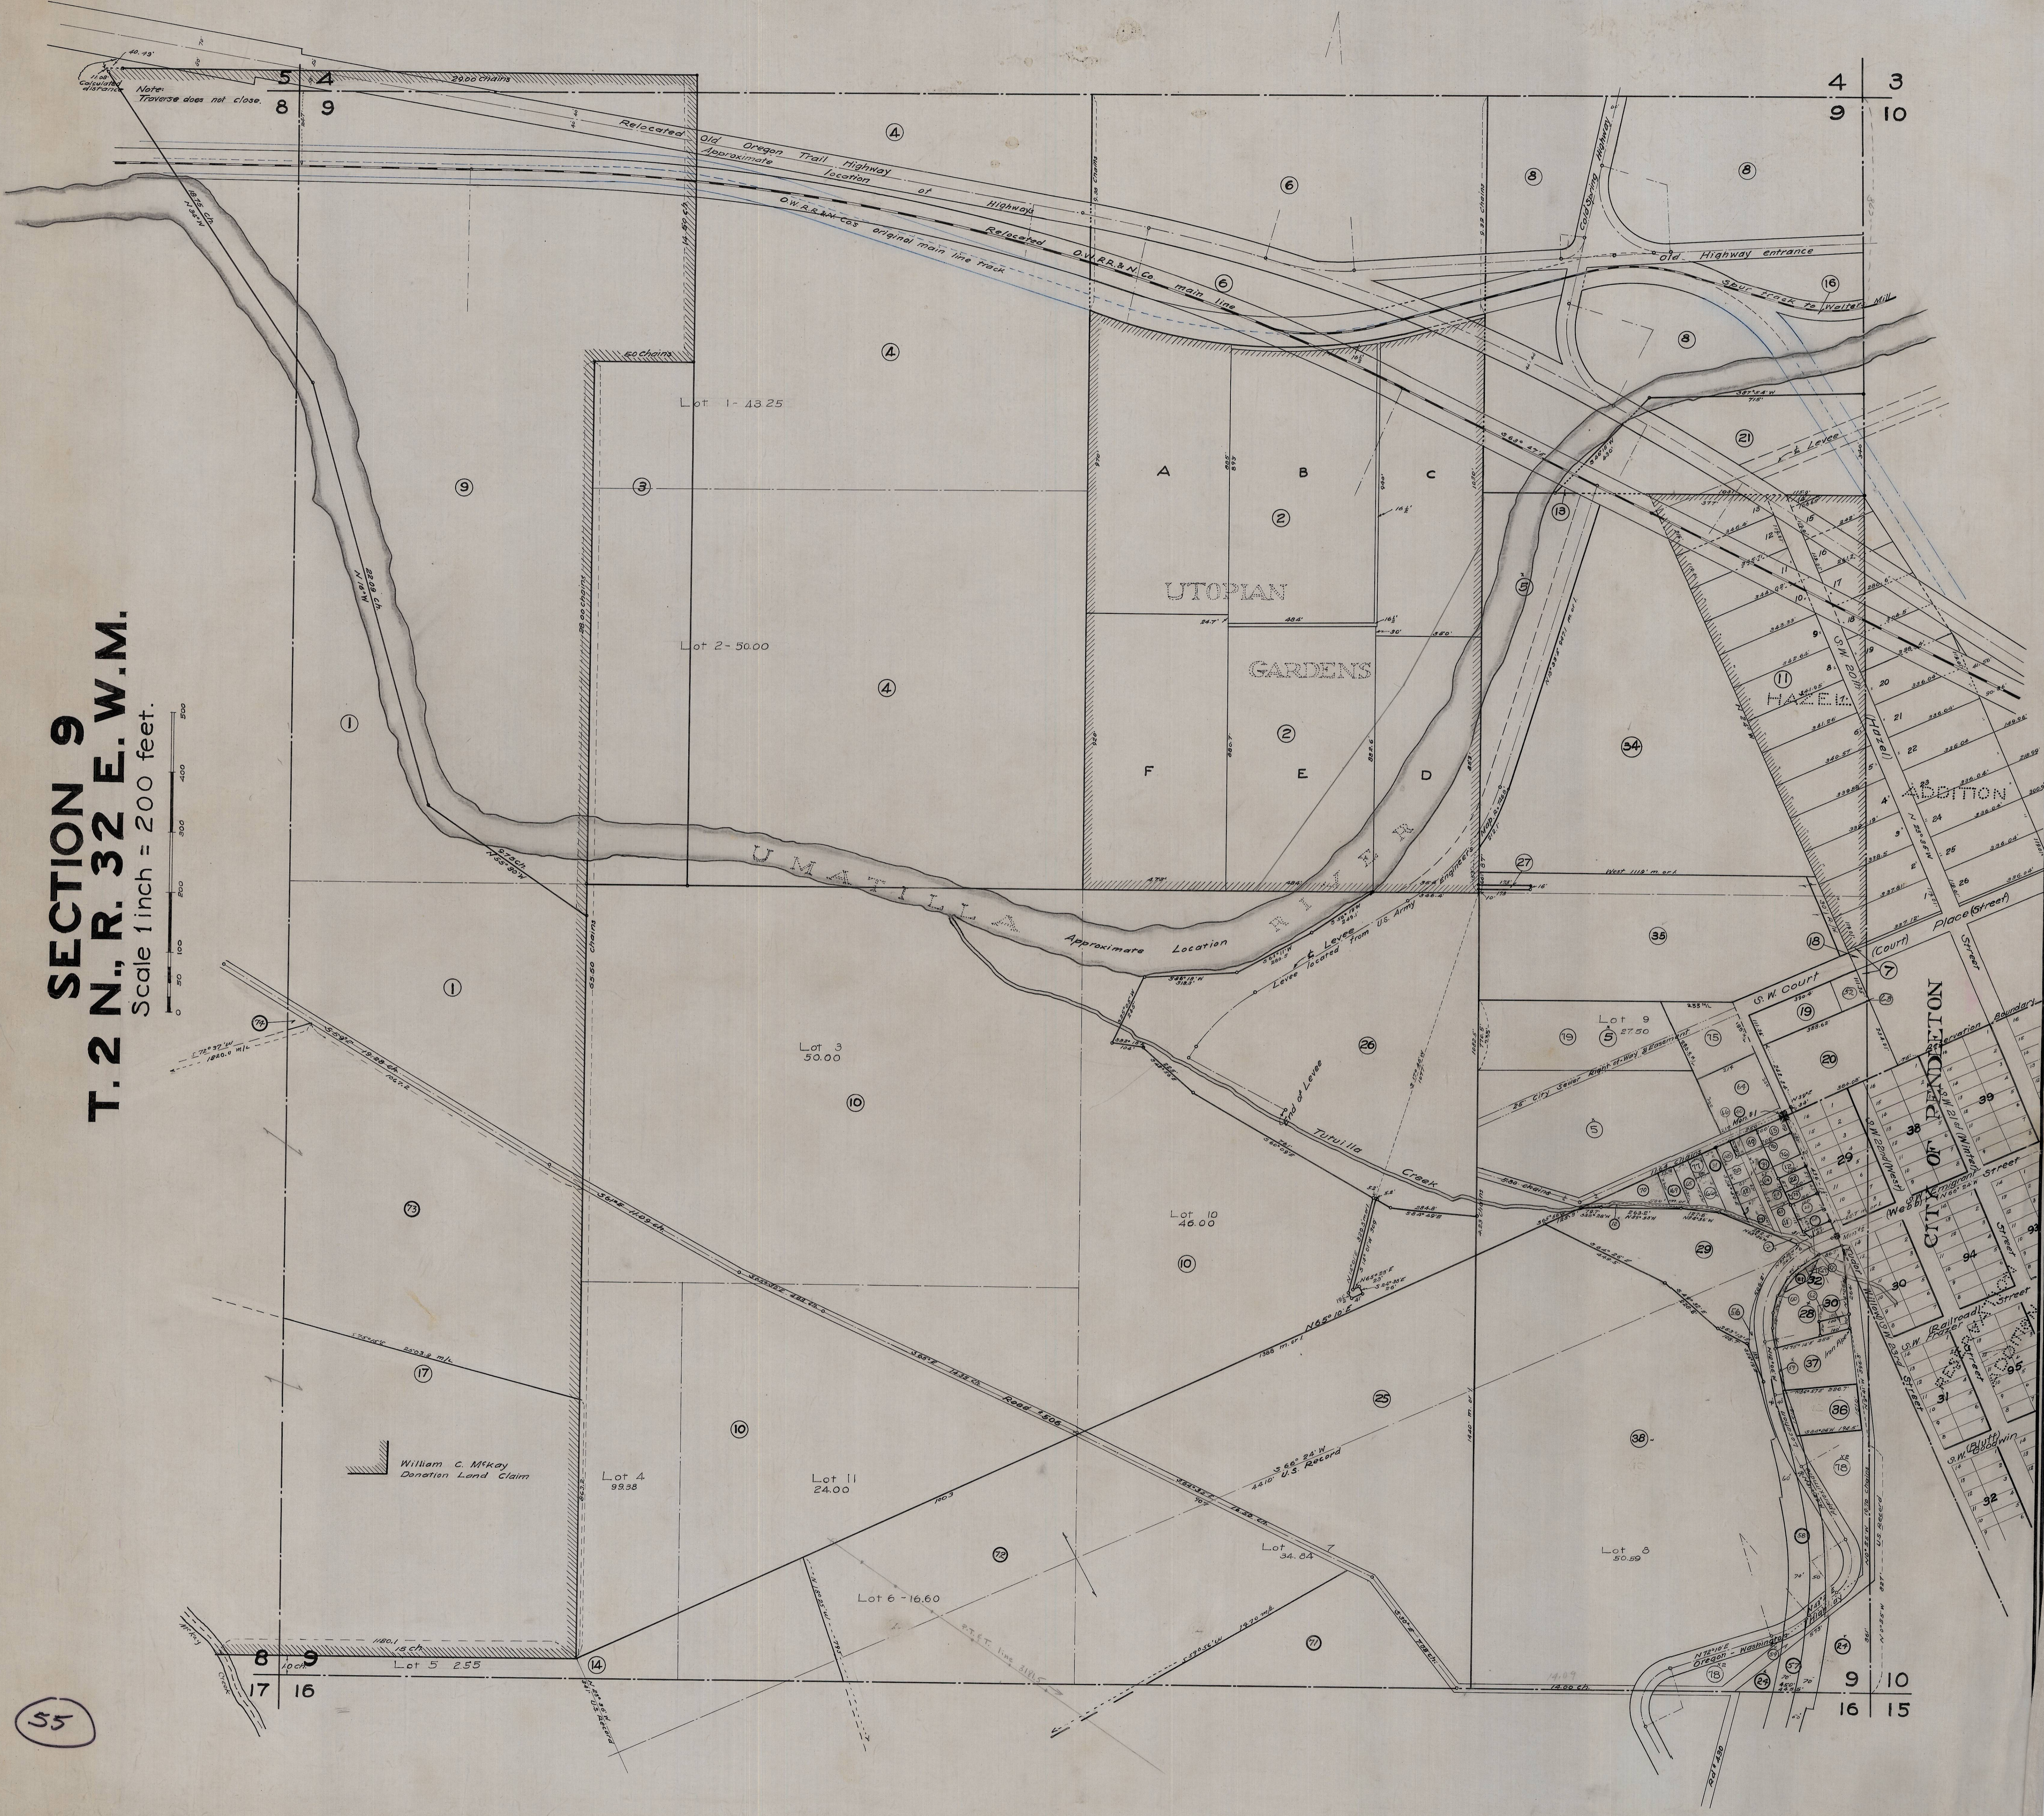


SECTION 9
T. 2 N., R. 32 E. W.M.
 Scale 1 inch = 200 feet.

Scale 1 inch = 200 feet.

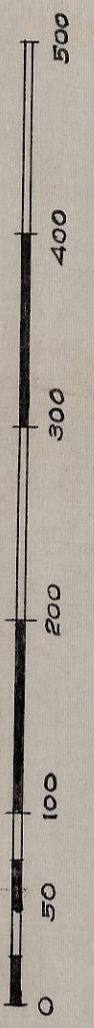

55