


E<sup>2</sup>W<sup>2</sup> & E<sup>2</sup> SECTION 17  
Tp 1 S. R 32 E W.M.  
Scale 1 inch = 400 feet

B-76

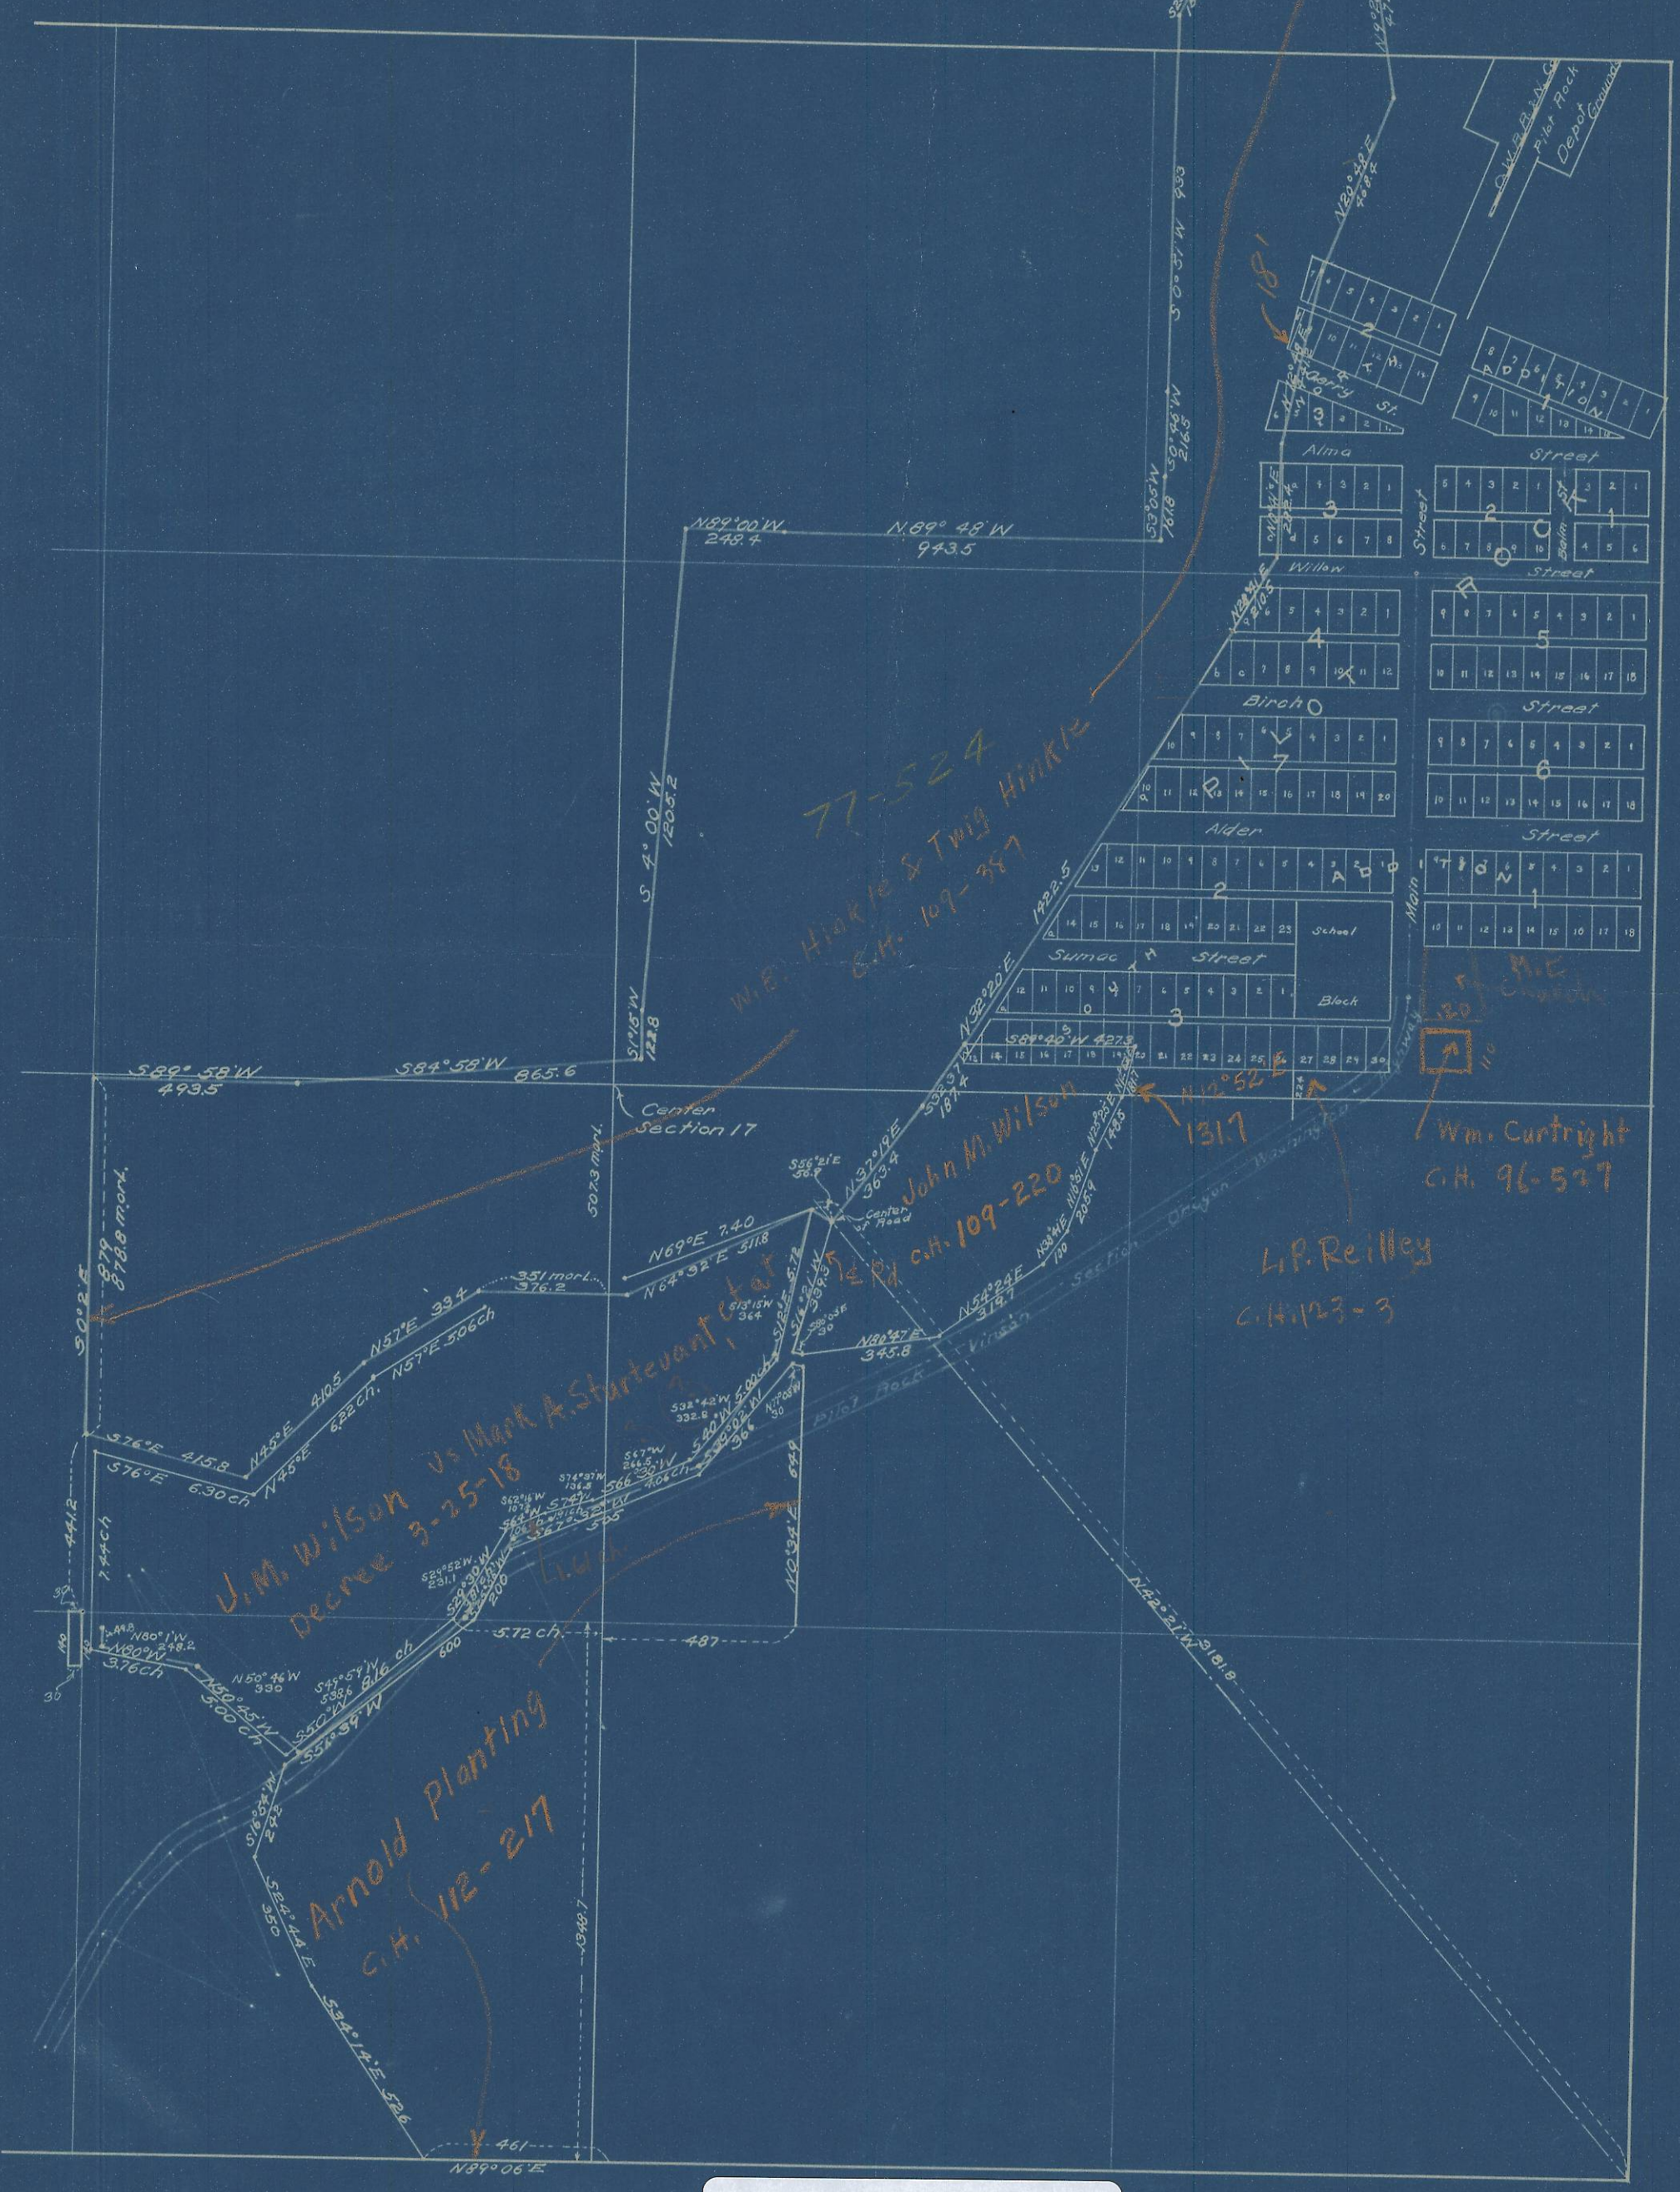

209

Hartman Abstract Co.,  
Pendleton Oregon

1530