


Note: The location of the "A" line canal on this plat was taken from recorded descriptions of the same, and differs slightly from the latest survey of said canal as shown by the field notes and the plat prepared by the U. S. R. S. and dated Feb. 20, 1926.

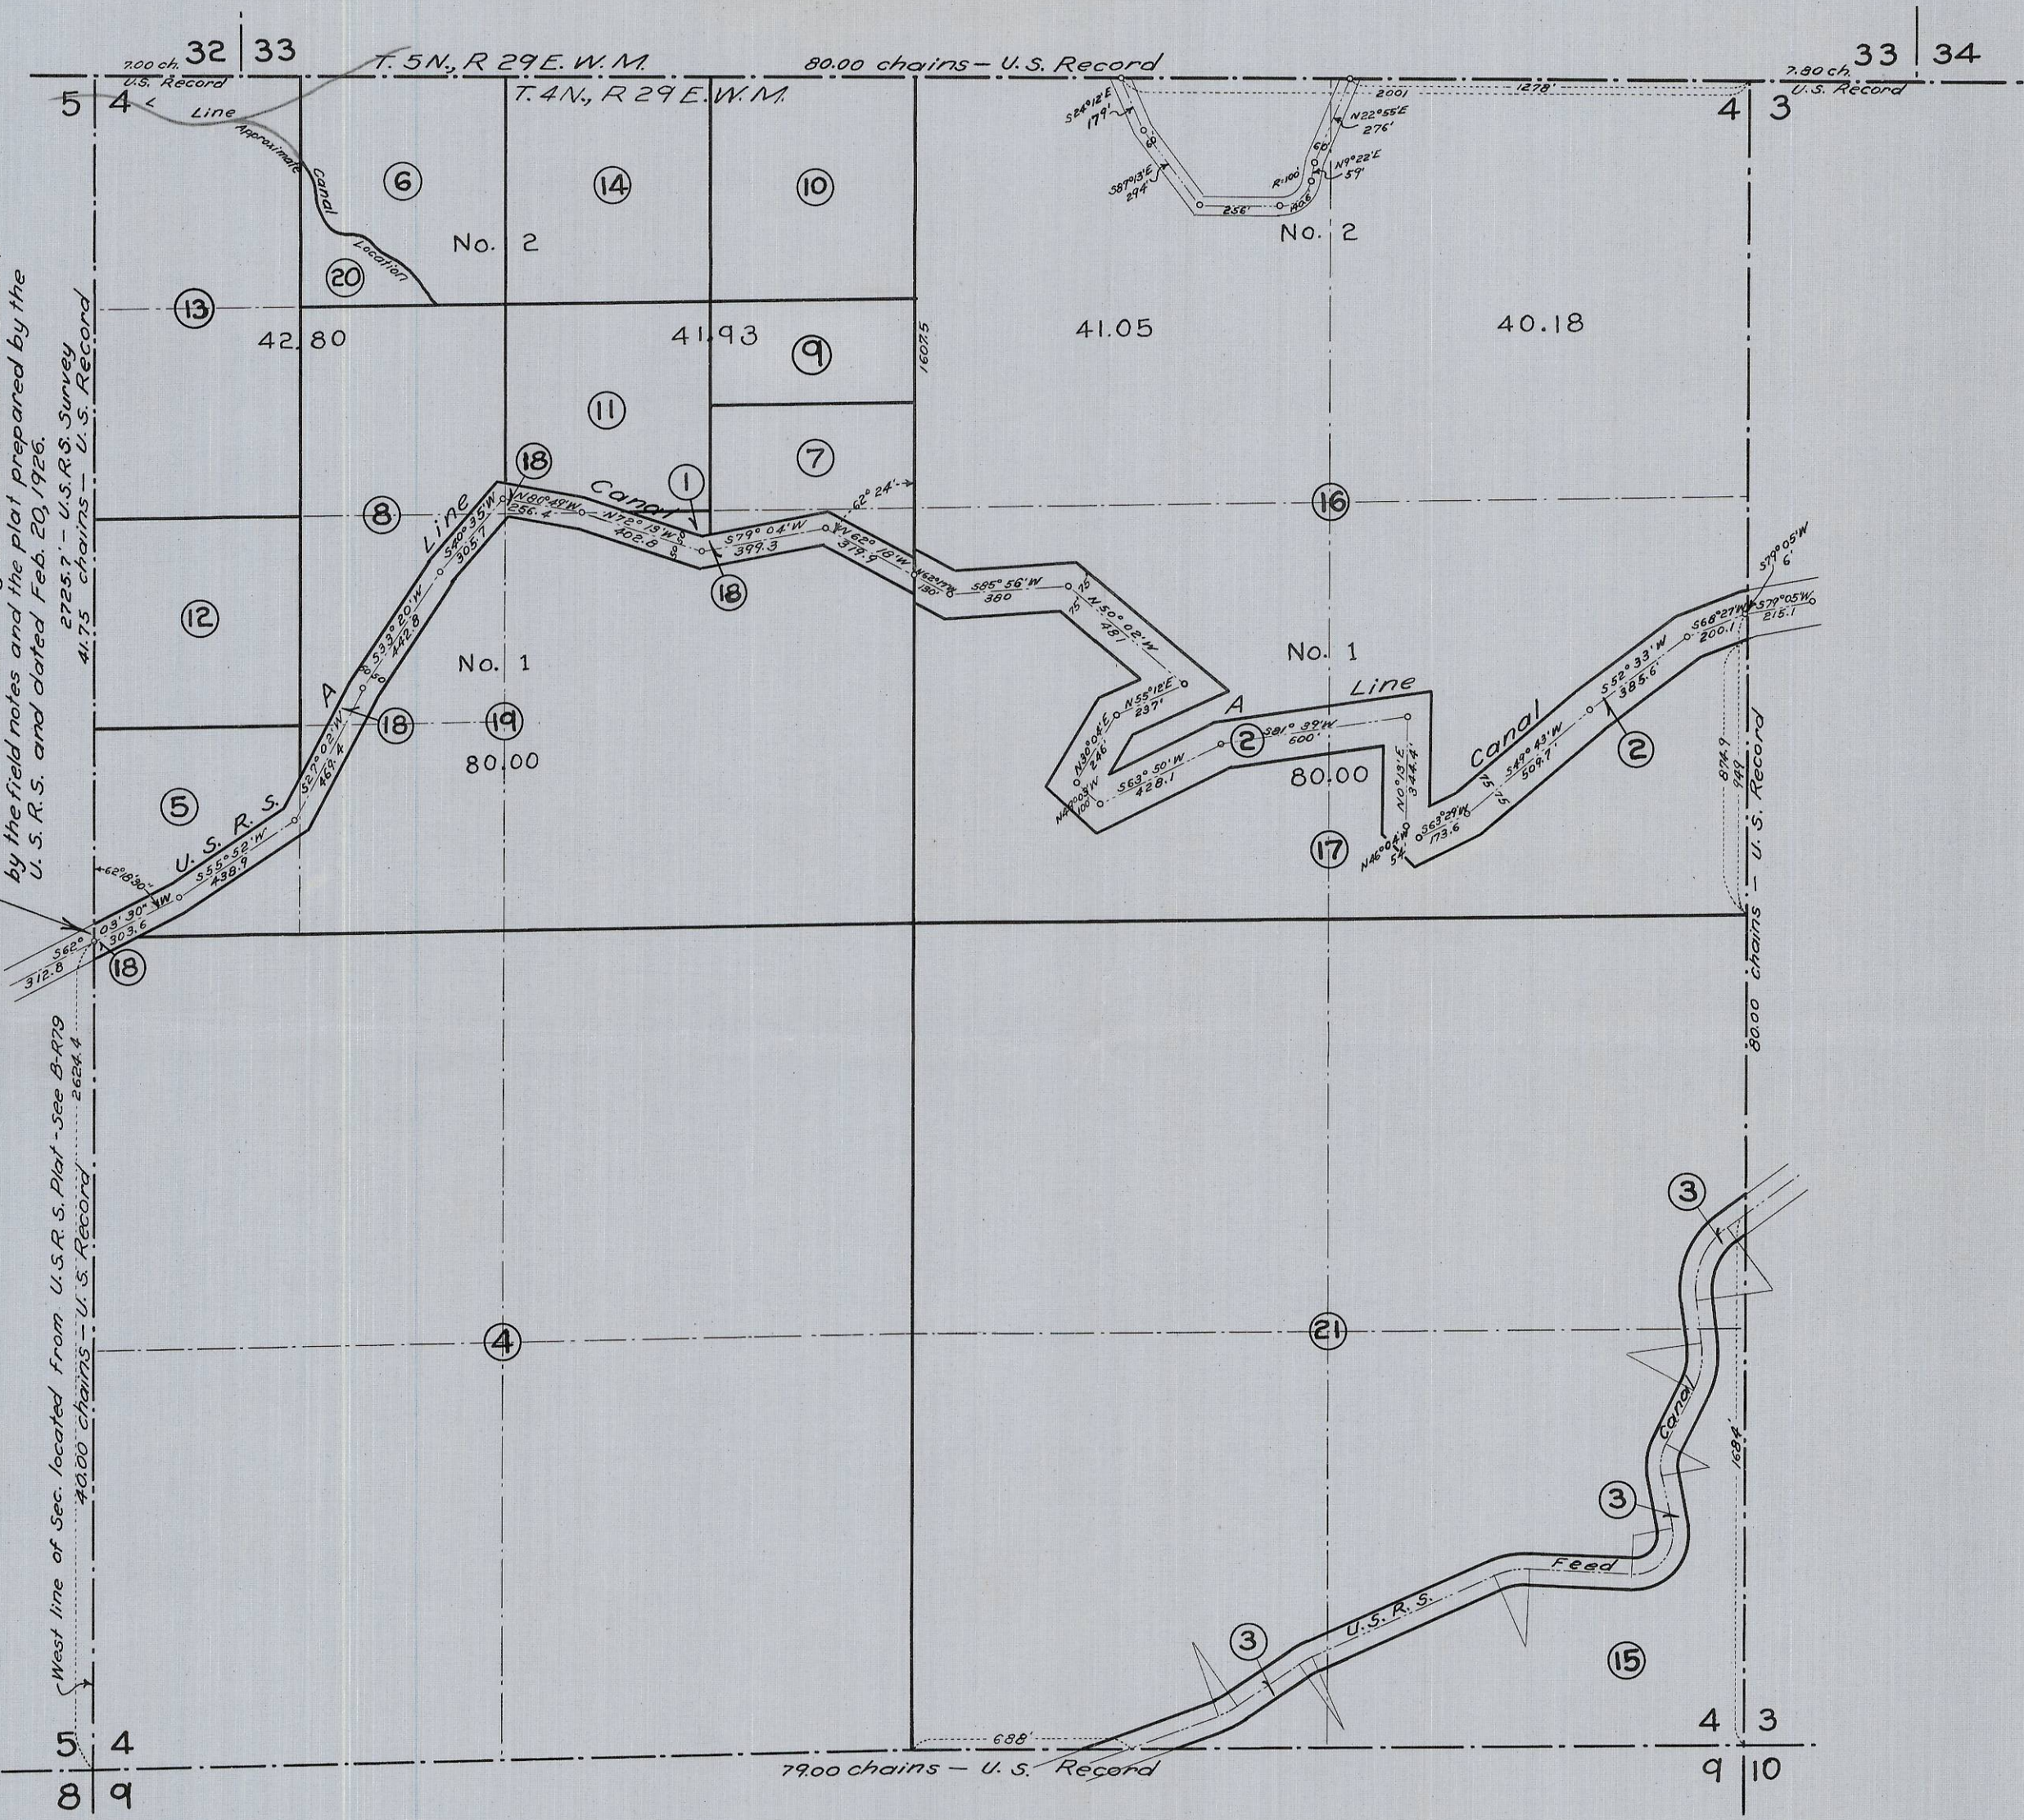

Section 4
T4N, R29E, W.M.
Scale 1 inch = 500 feet.