


S²NW⁴ & N²SW⁴ SECTION 2
Tp 5 N., R 35 E. W.M.
Scale 1/4 inch = 200 feet

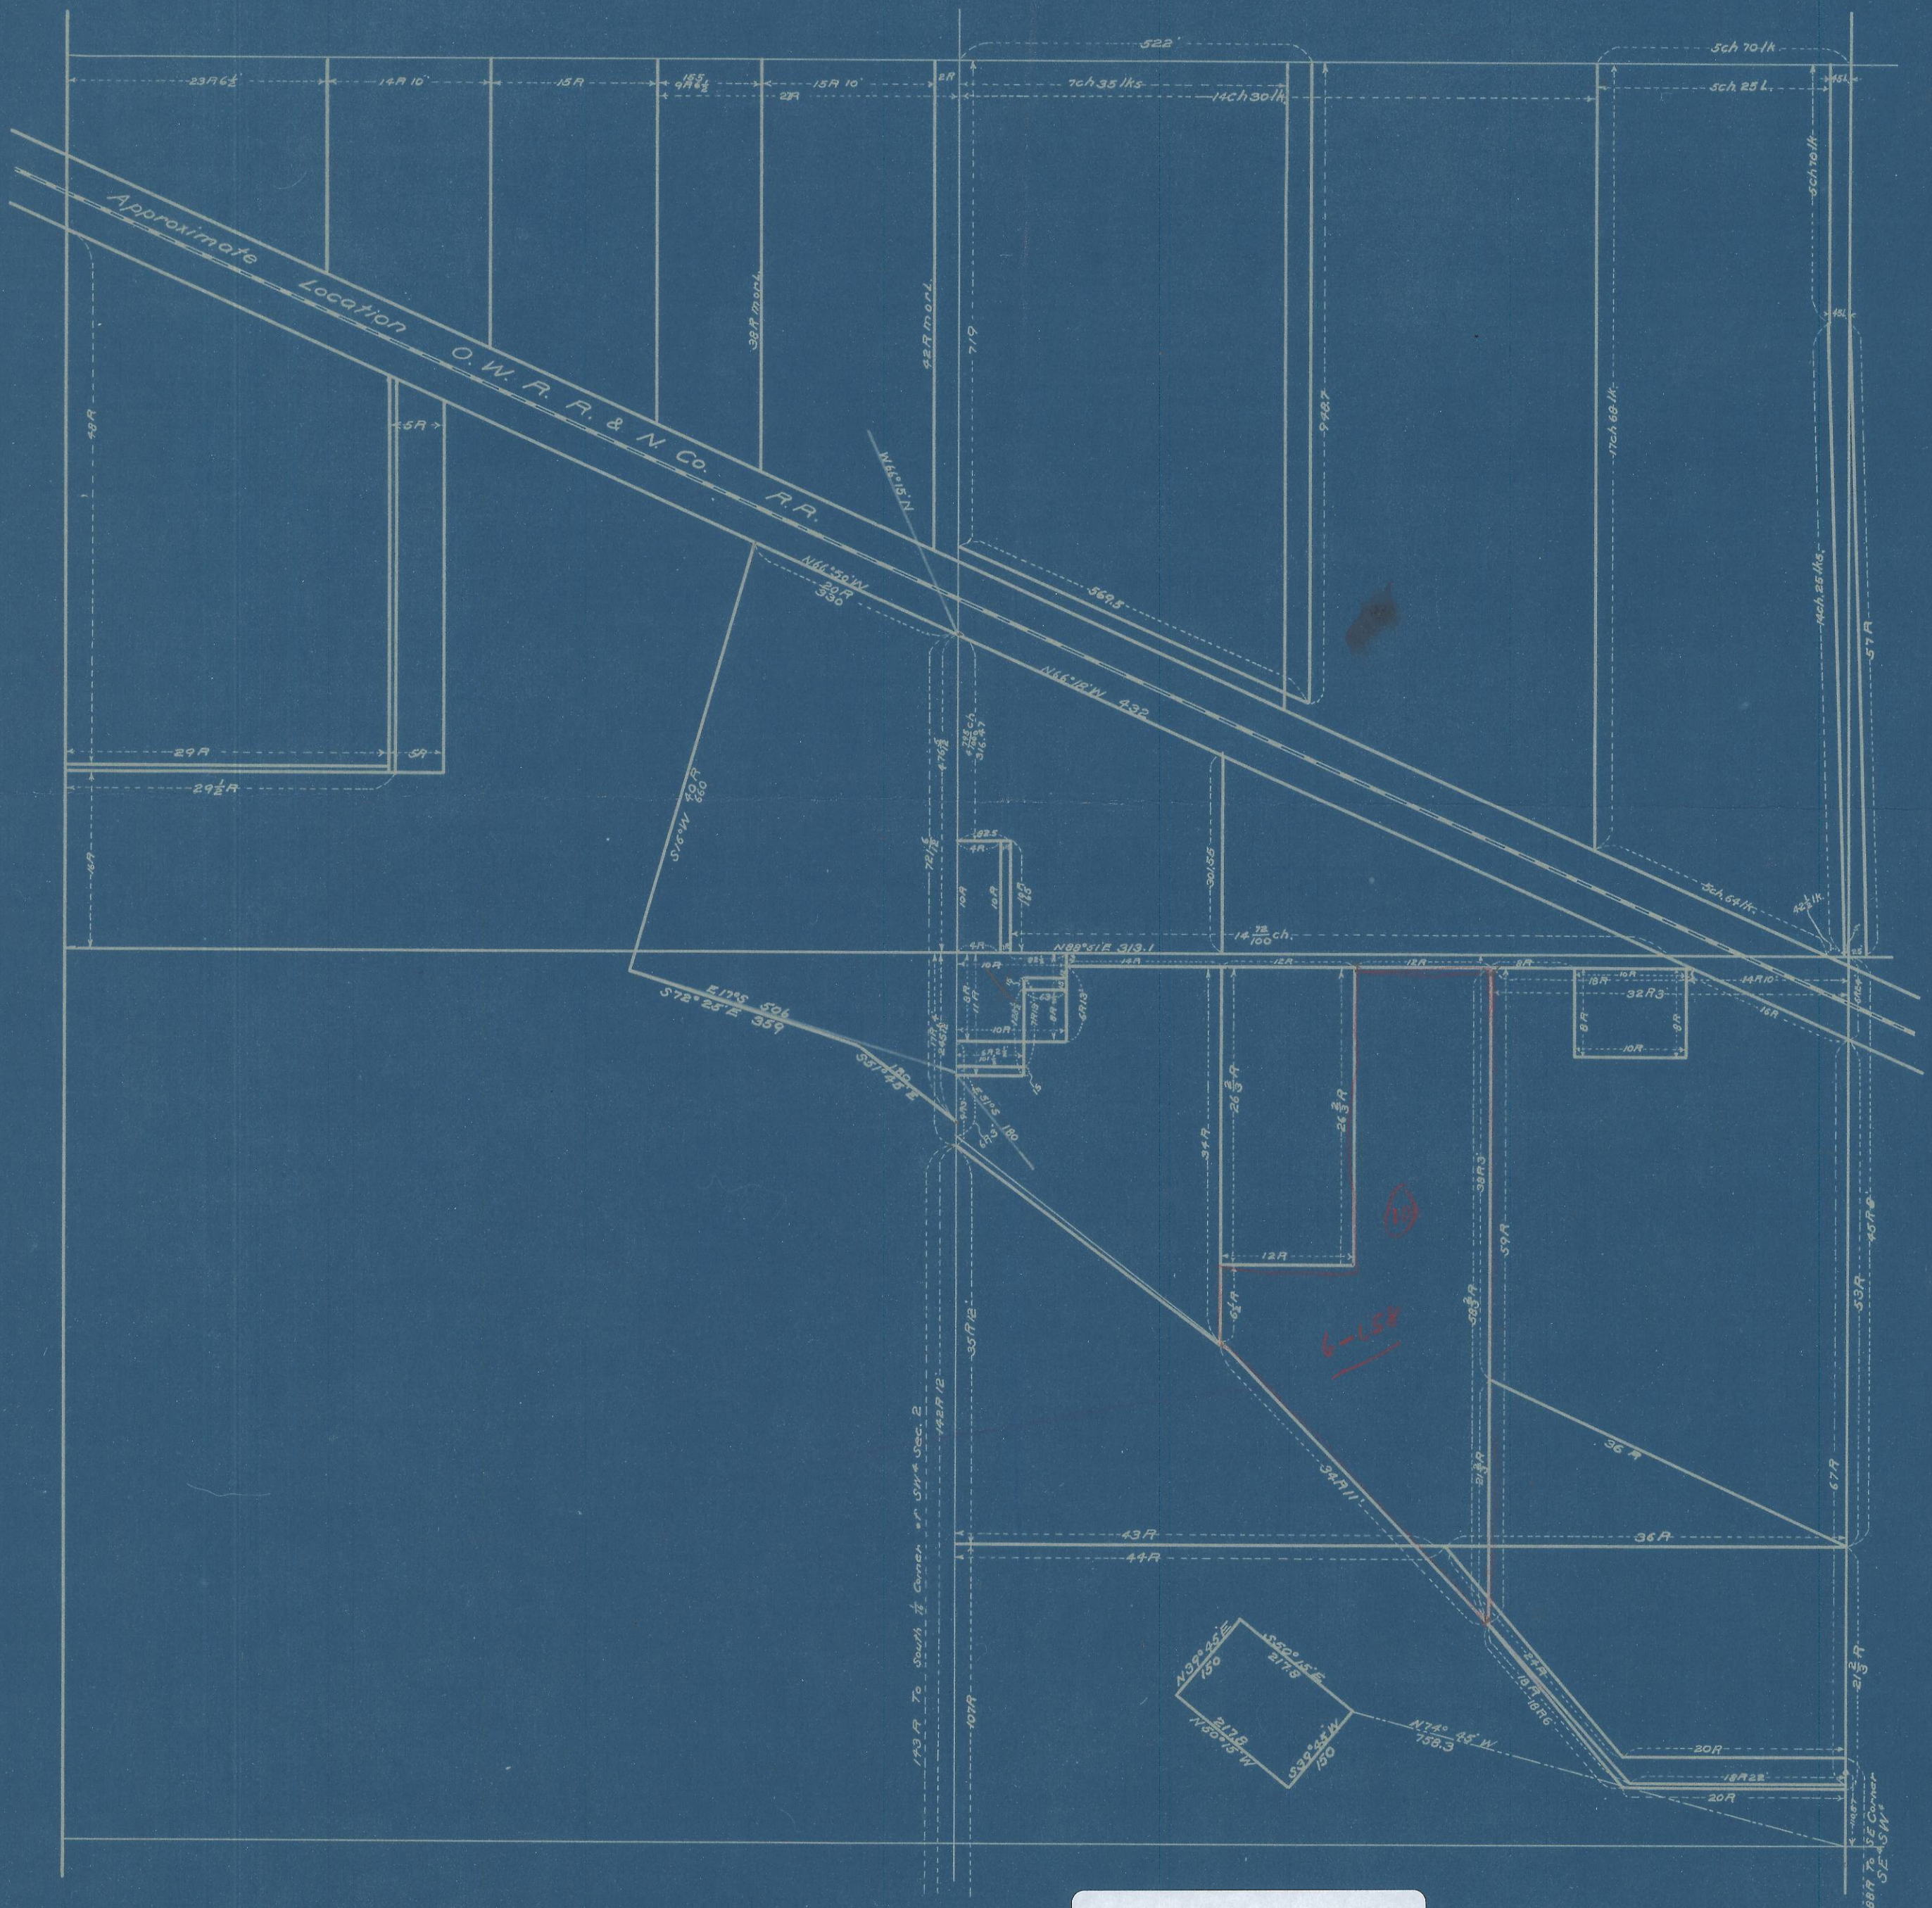

296

Hartman Abstract Co.,
Pendleton Oregon.