


COLUMBIA

RIVER

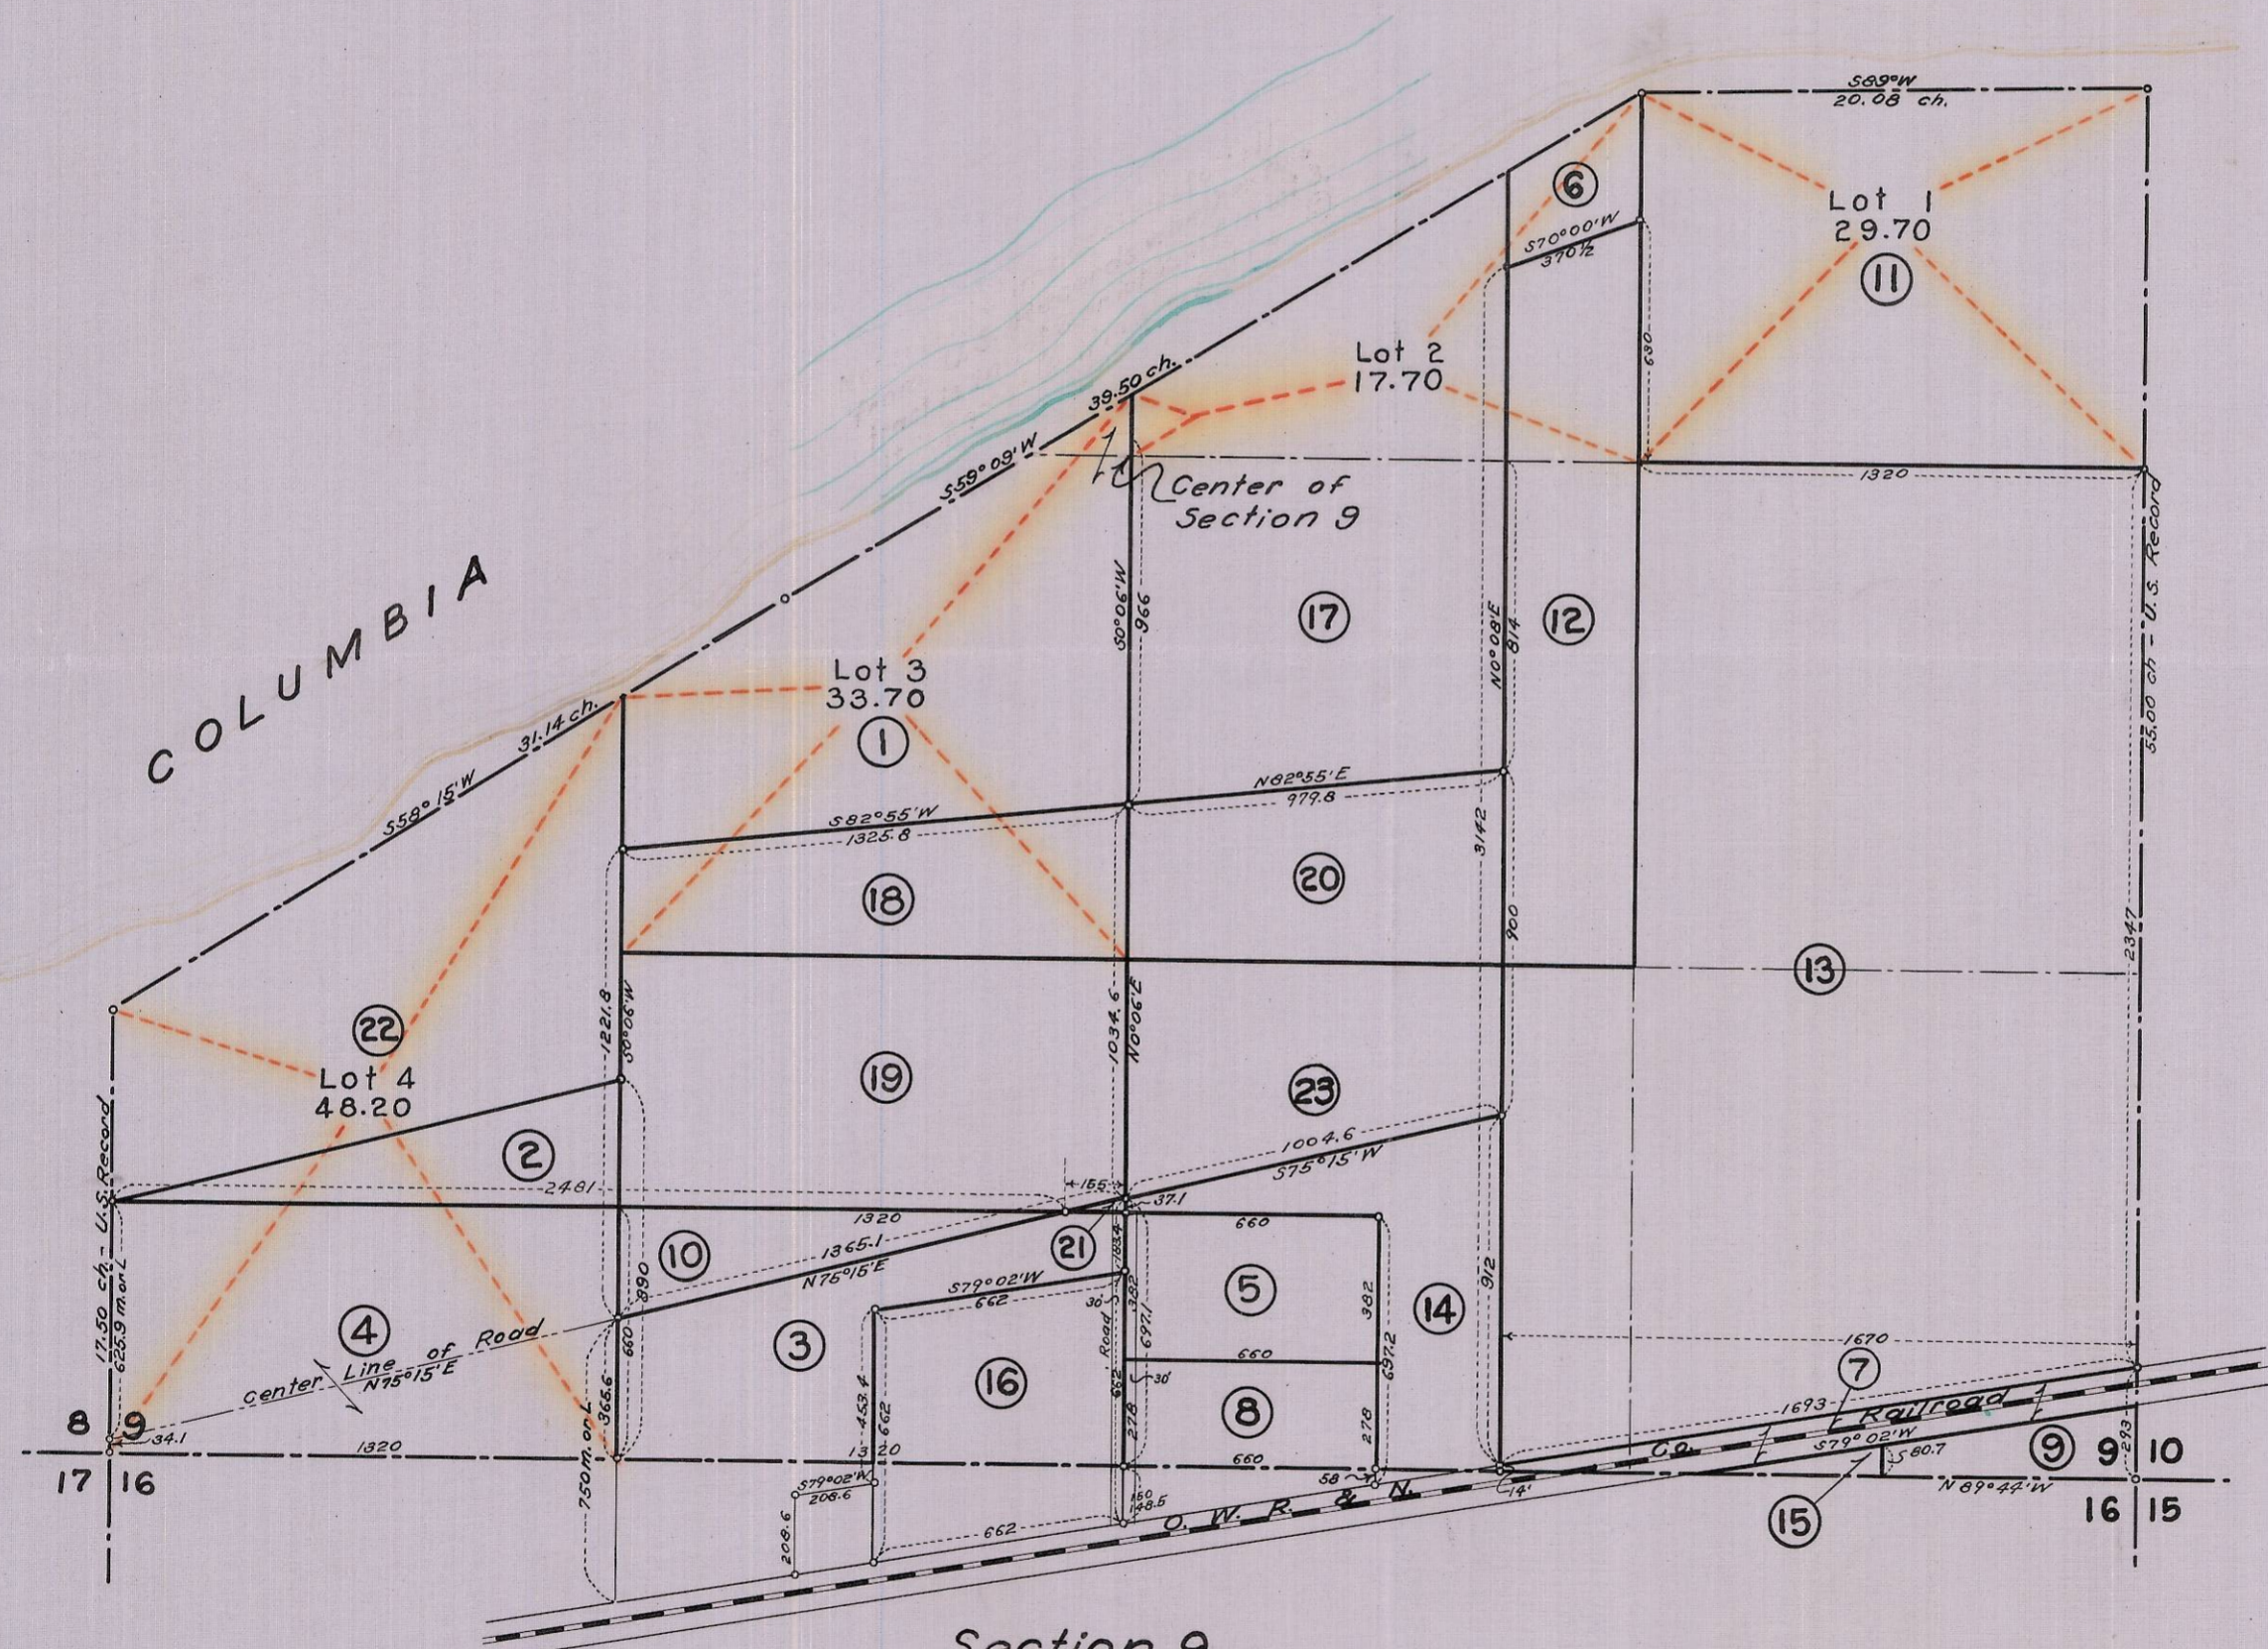

Section 9  
 T.5N, R.28E.W.M.  
 Scale 1 inch = 500 feet.