


SECTION 9 & N² SECTION 16
Tp 5 N, R 28 E, W. M.
Scale 1 inch = 400 feet

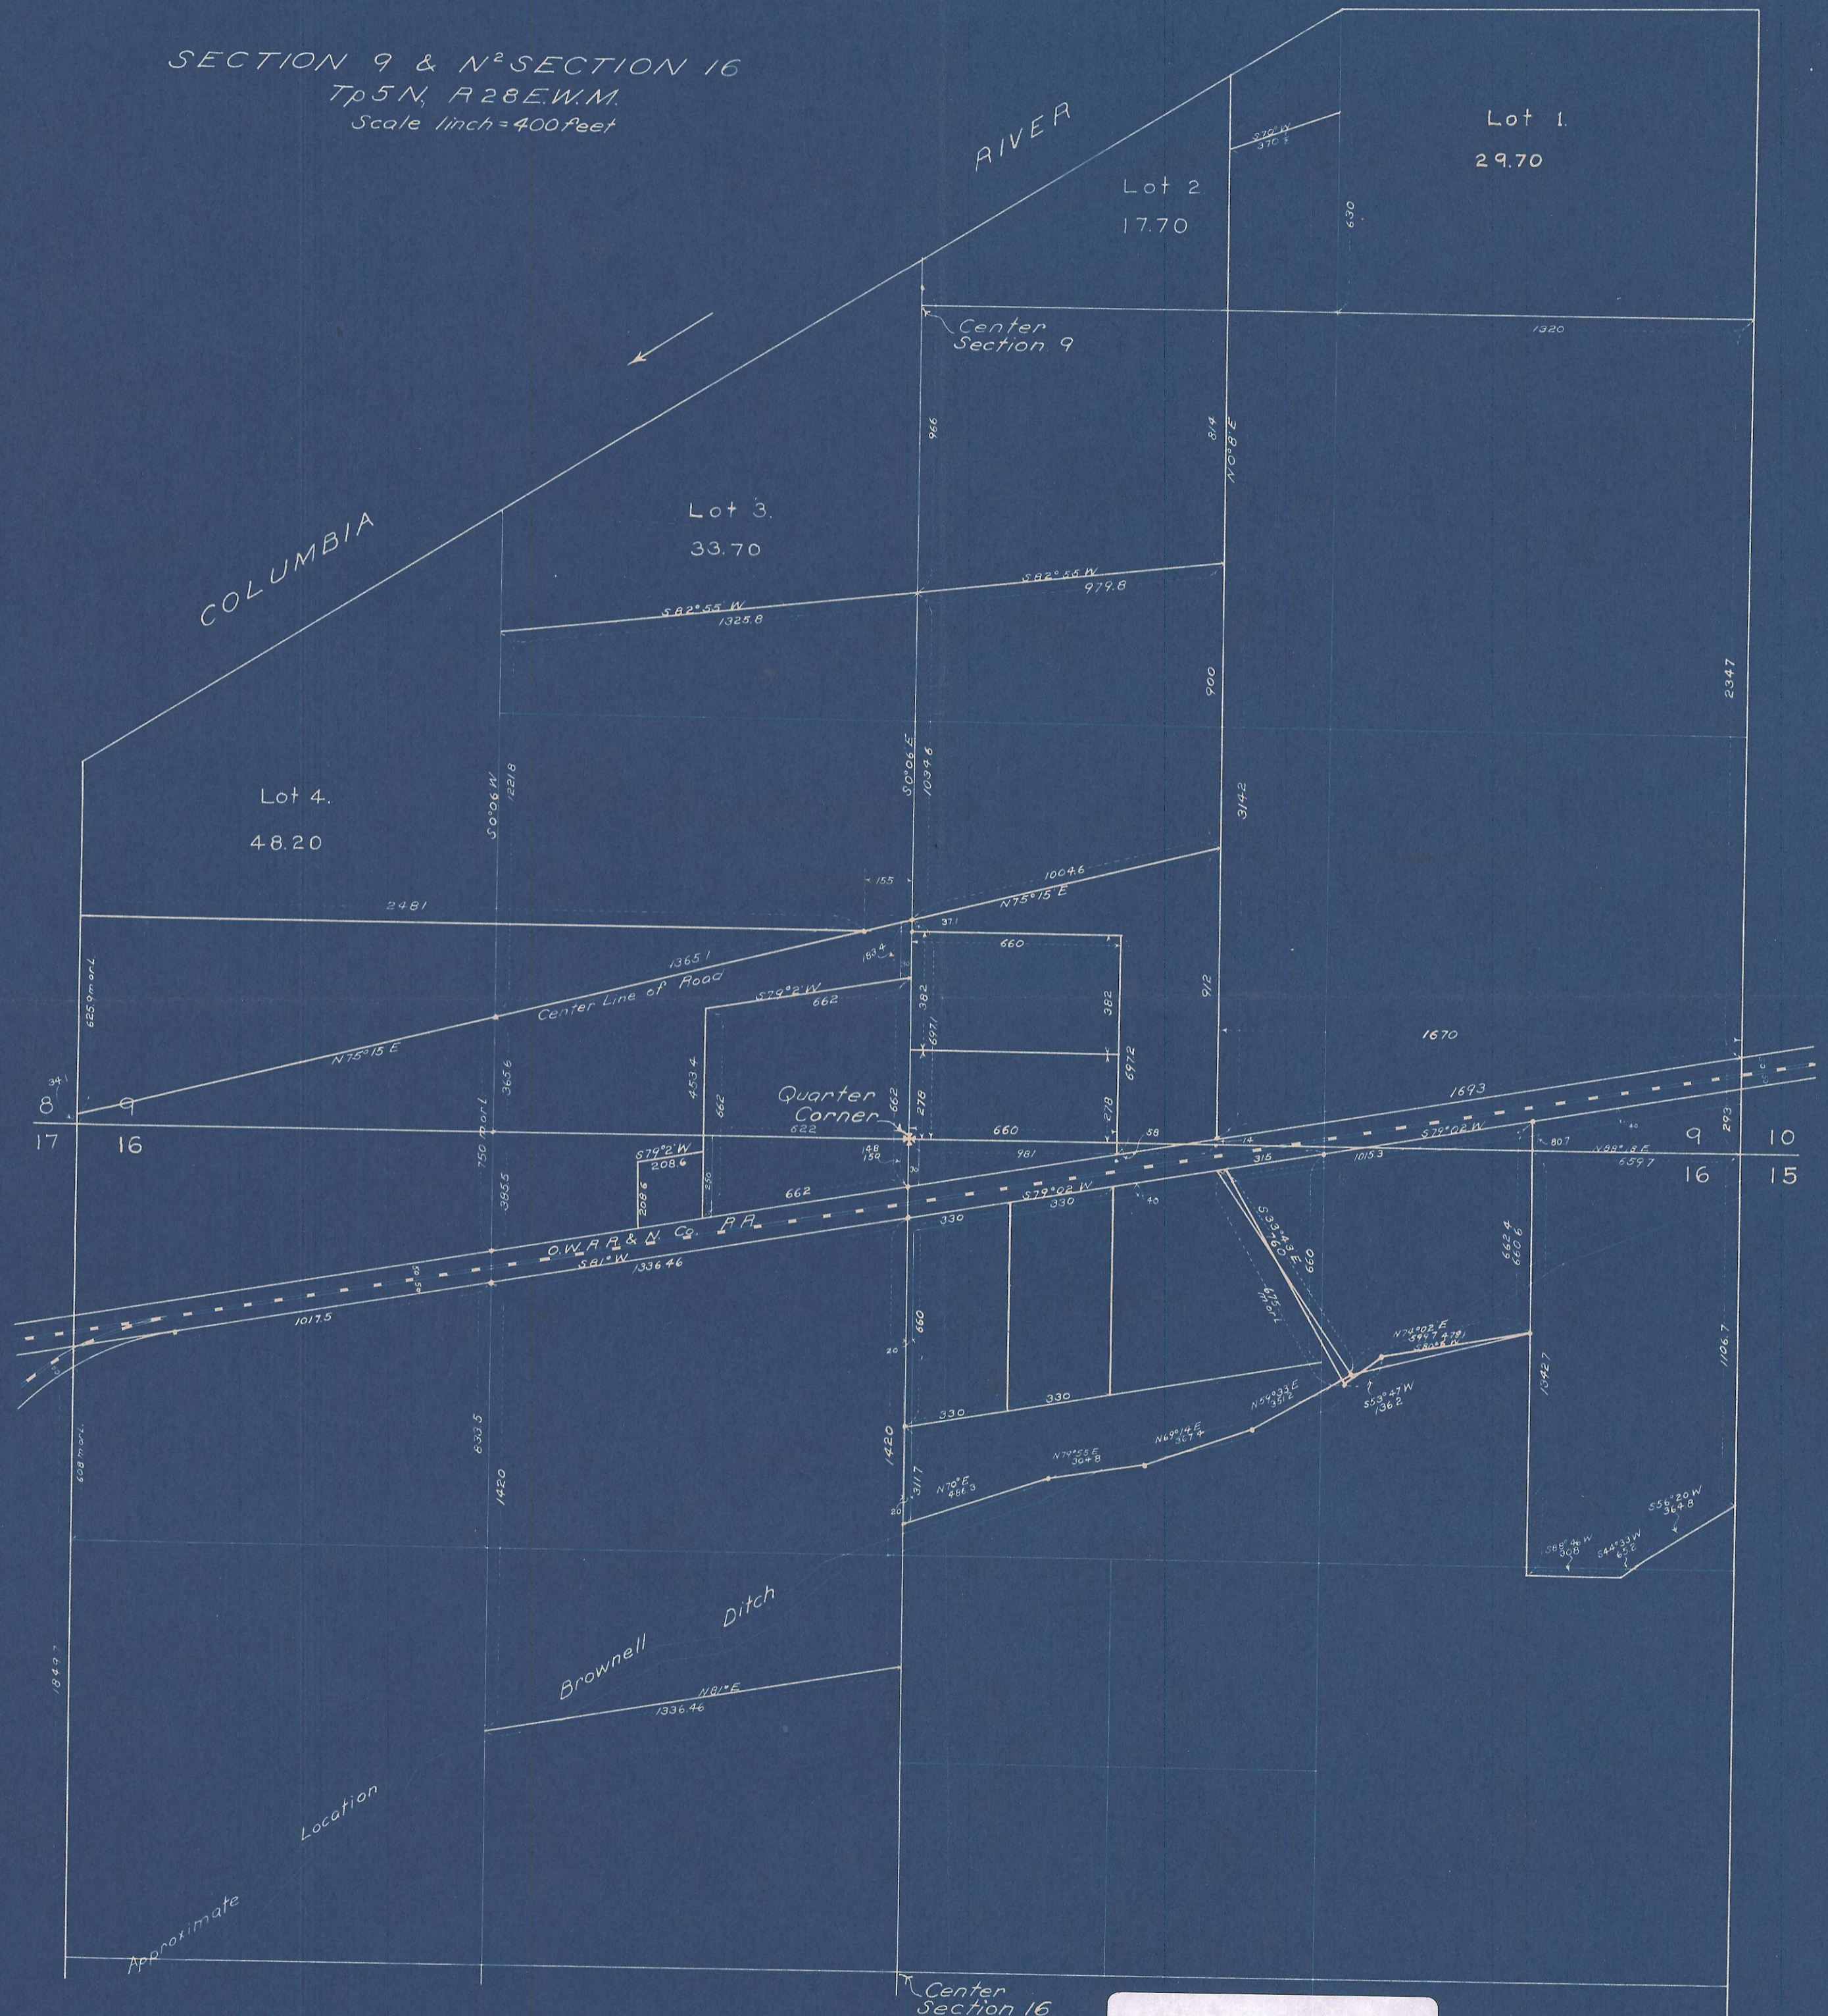

325

Hartman & Abstract Co,
Pendleton Oregon