
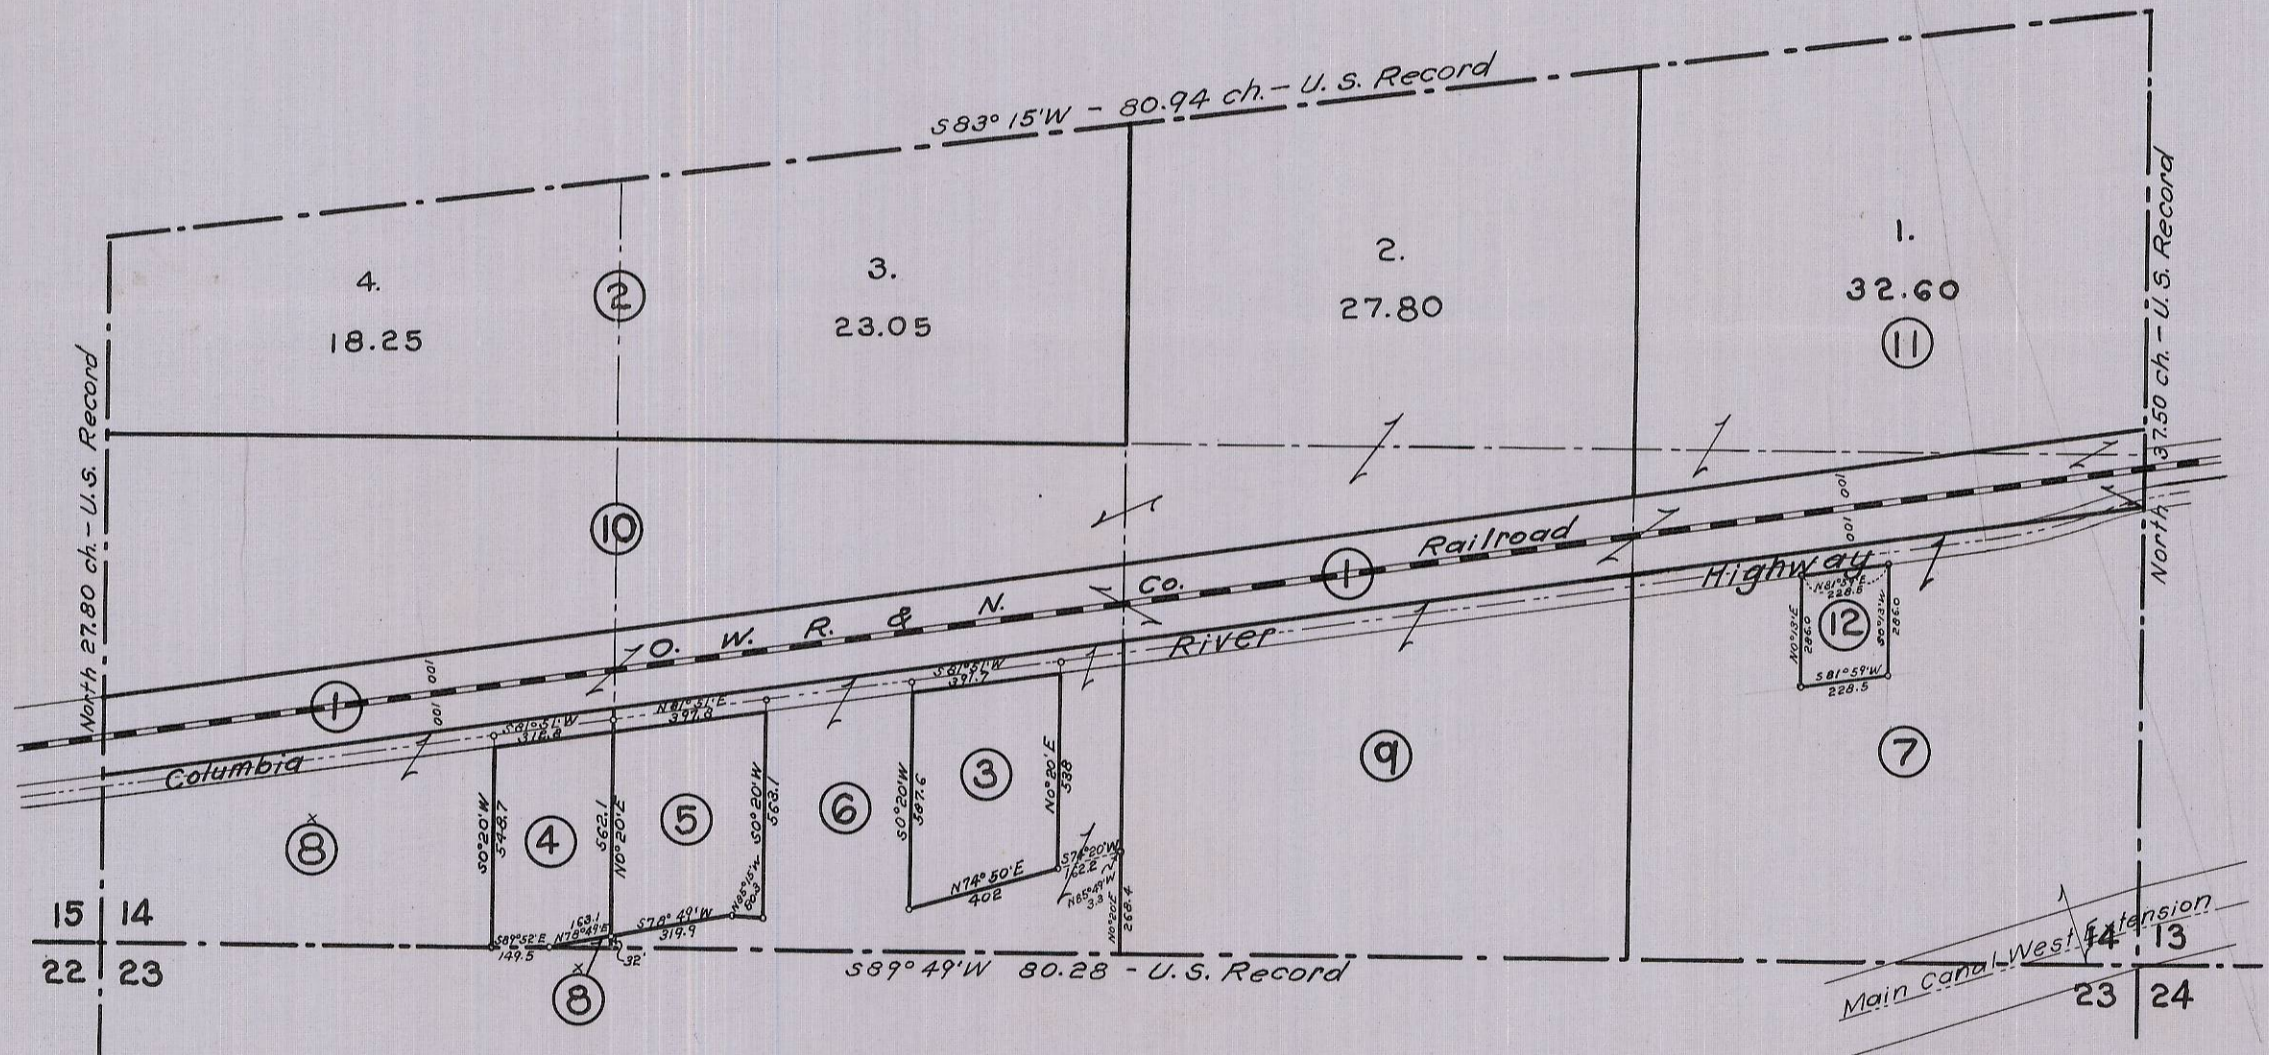


COLUMBIA

RIVER

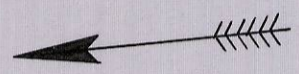

Section 14
 T.5N., R.27 E.W.M.
 scale 1 inch=500 feet.