


E of Maxwell Canal

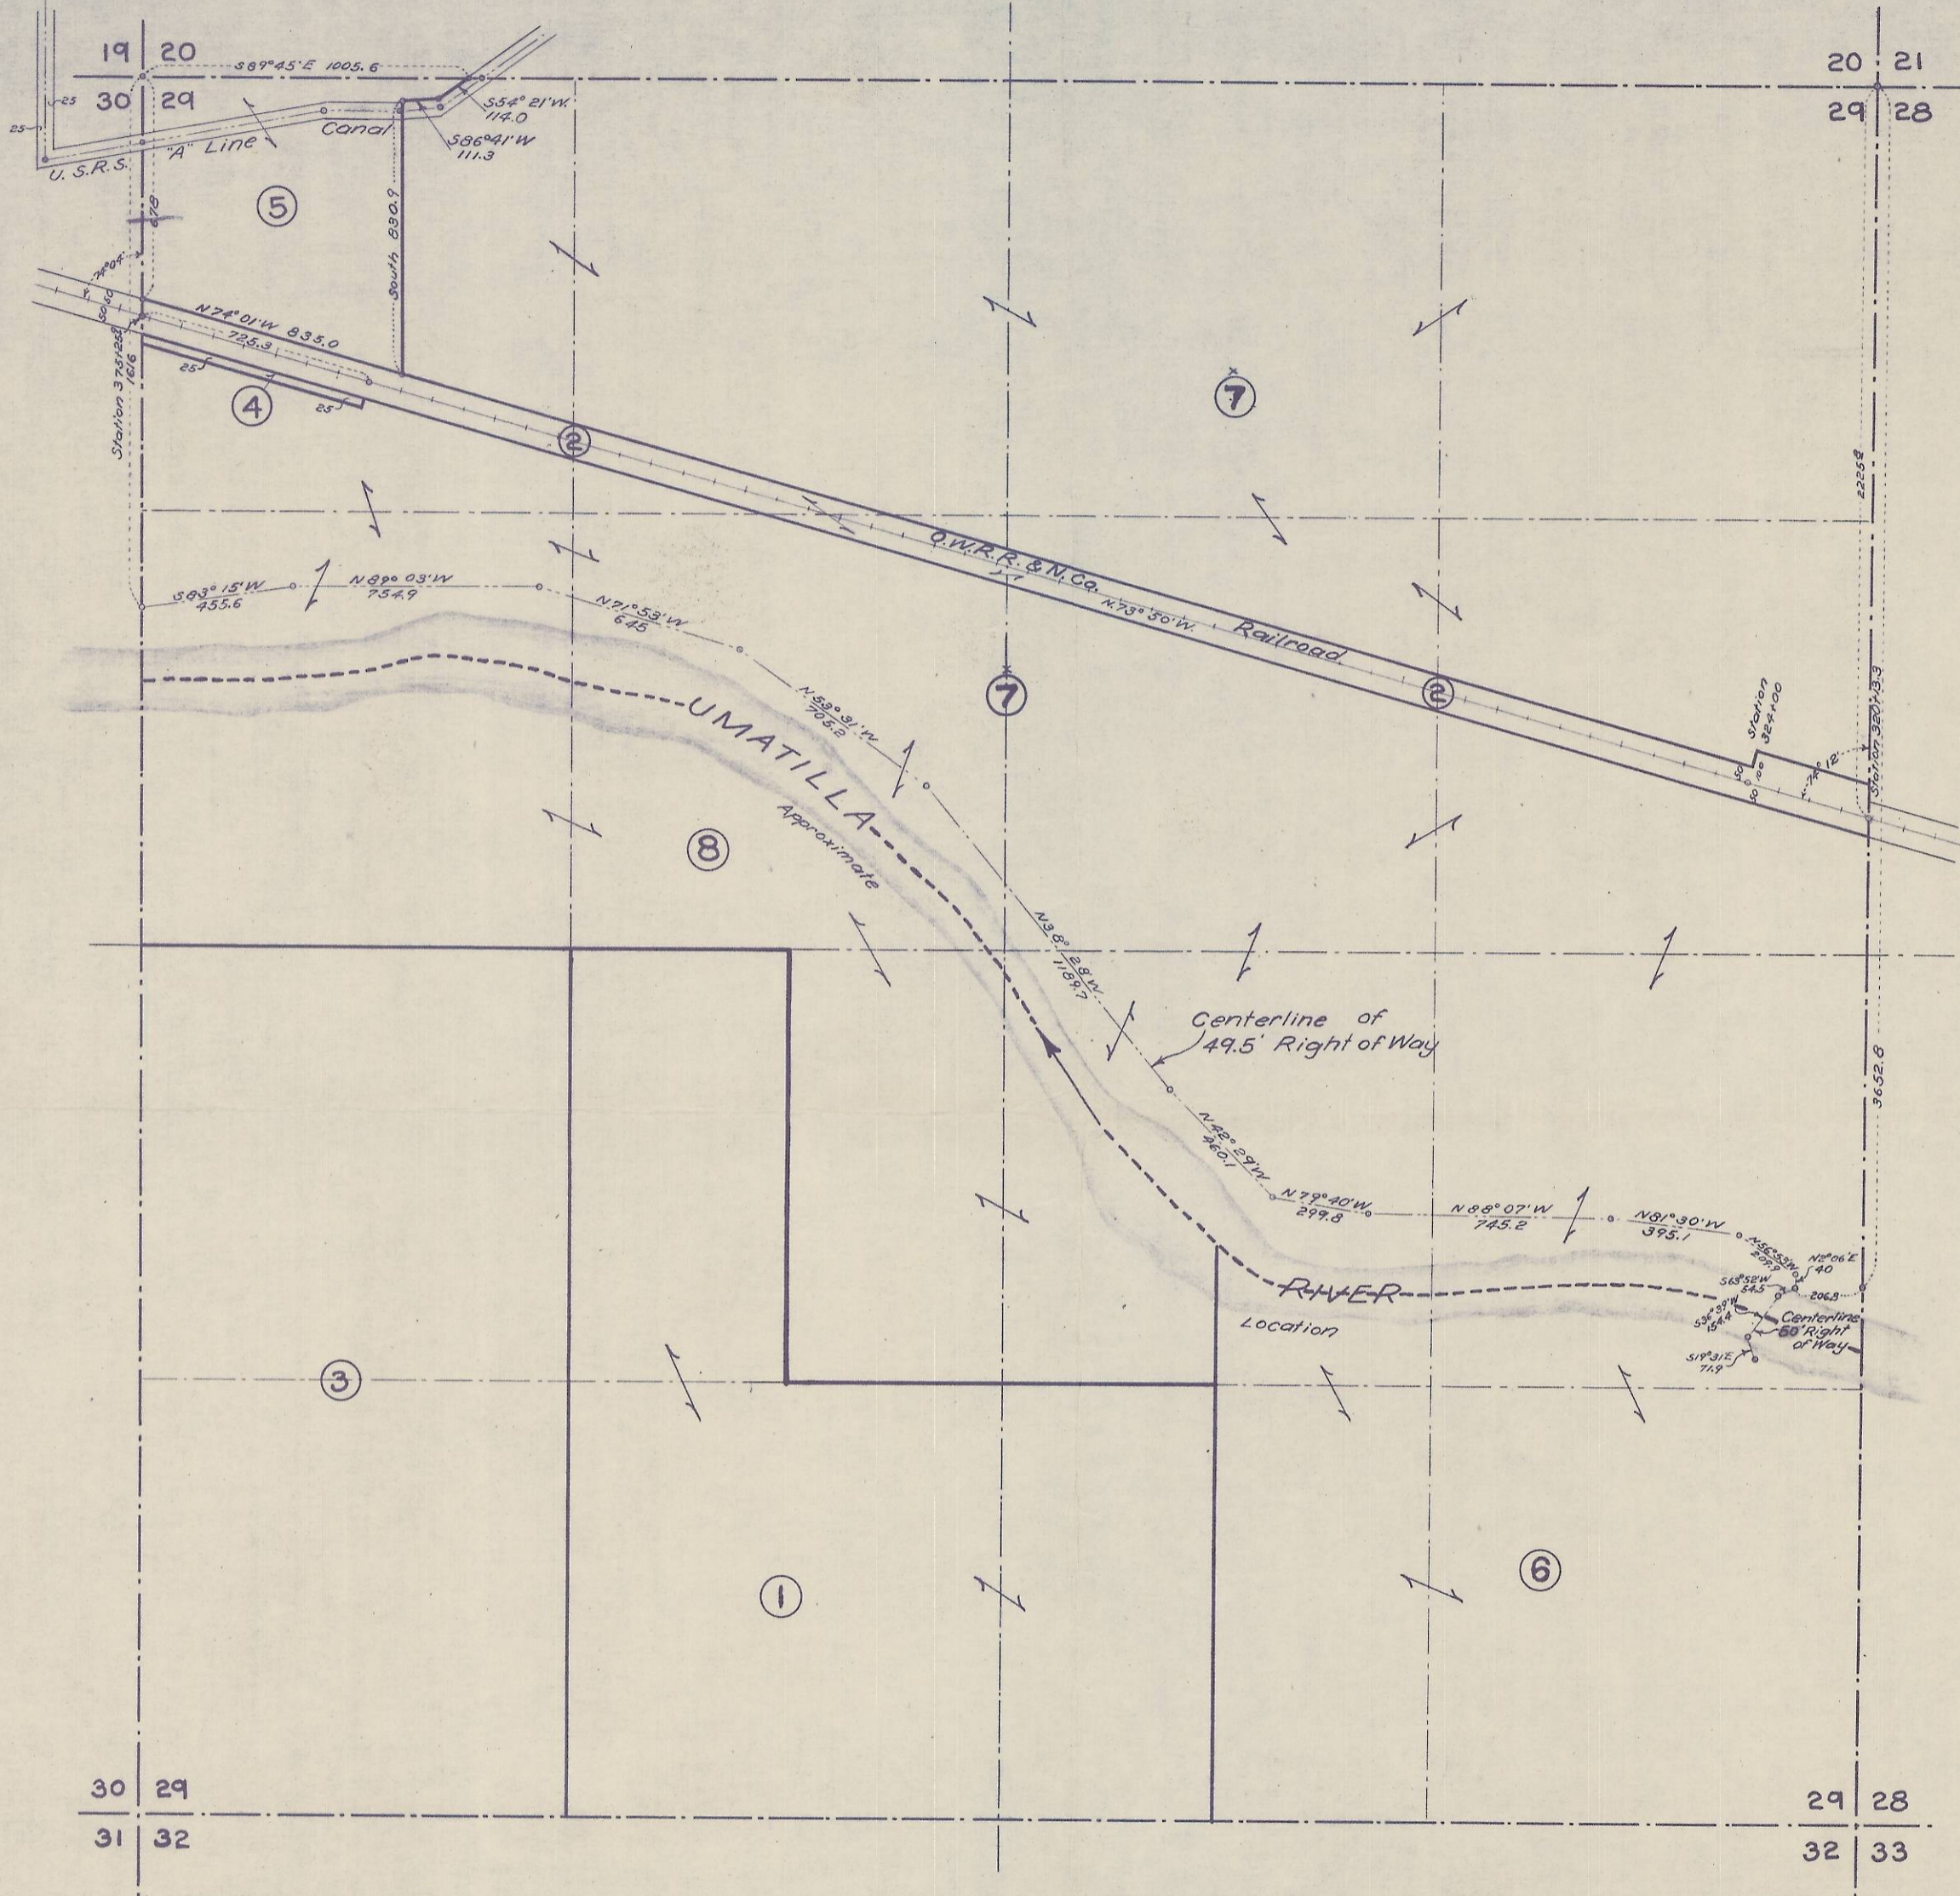

Section 29
T4N, R28E, W.M.
Scale 1 inch = 500 feet.

391

B-R-82