


N.P.R.
 Wallula to Pendleton Right of Way Plat
 State of Oregon County of Umatilla
 Sec. 9 Township 5 N. Range 33 E. of Willamette Meridian

Scale 400 ft. 1. Inch

Note: Boundary of Right of Way denoted thus

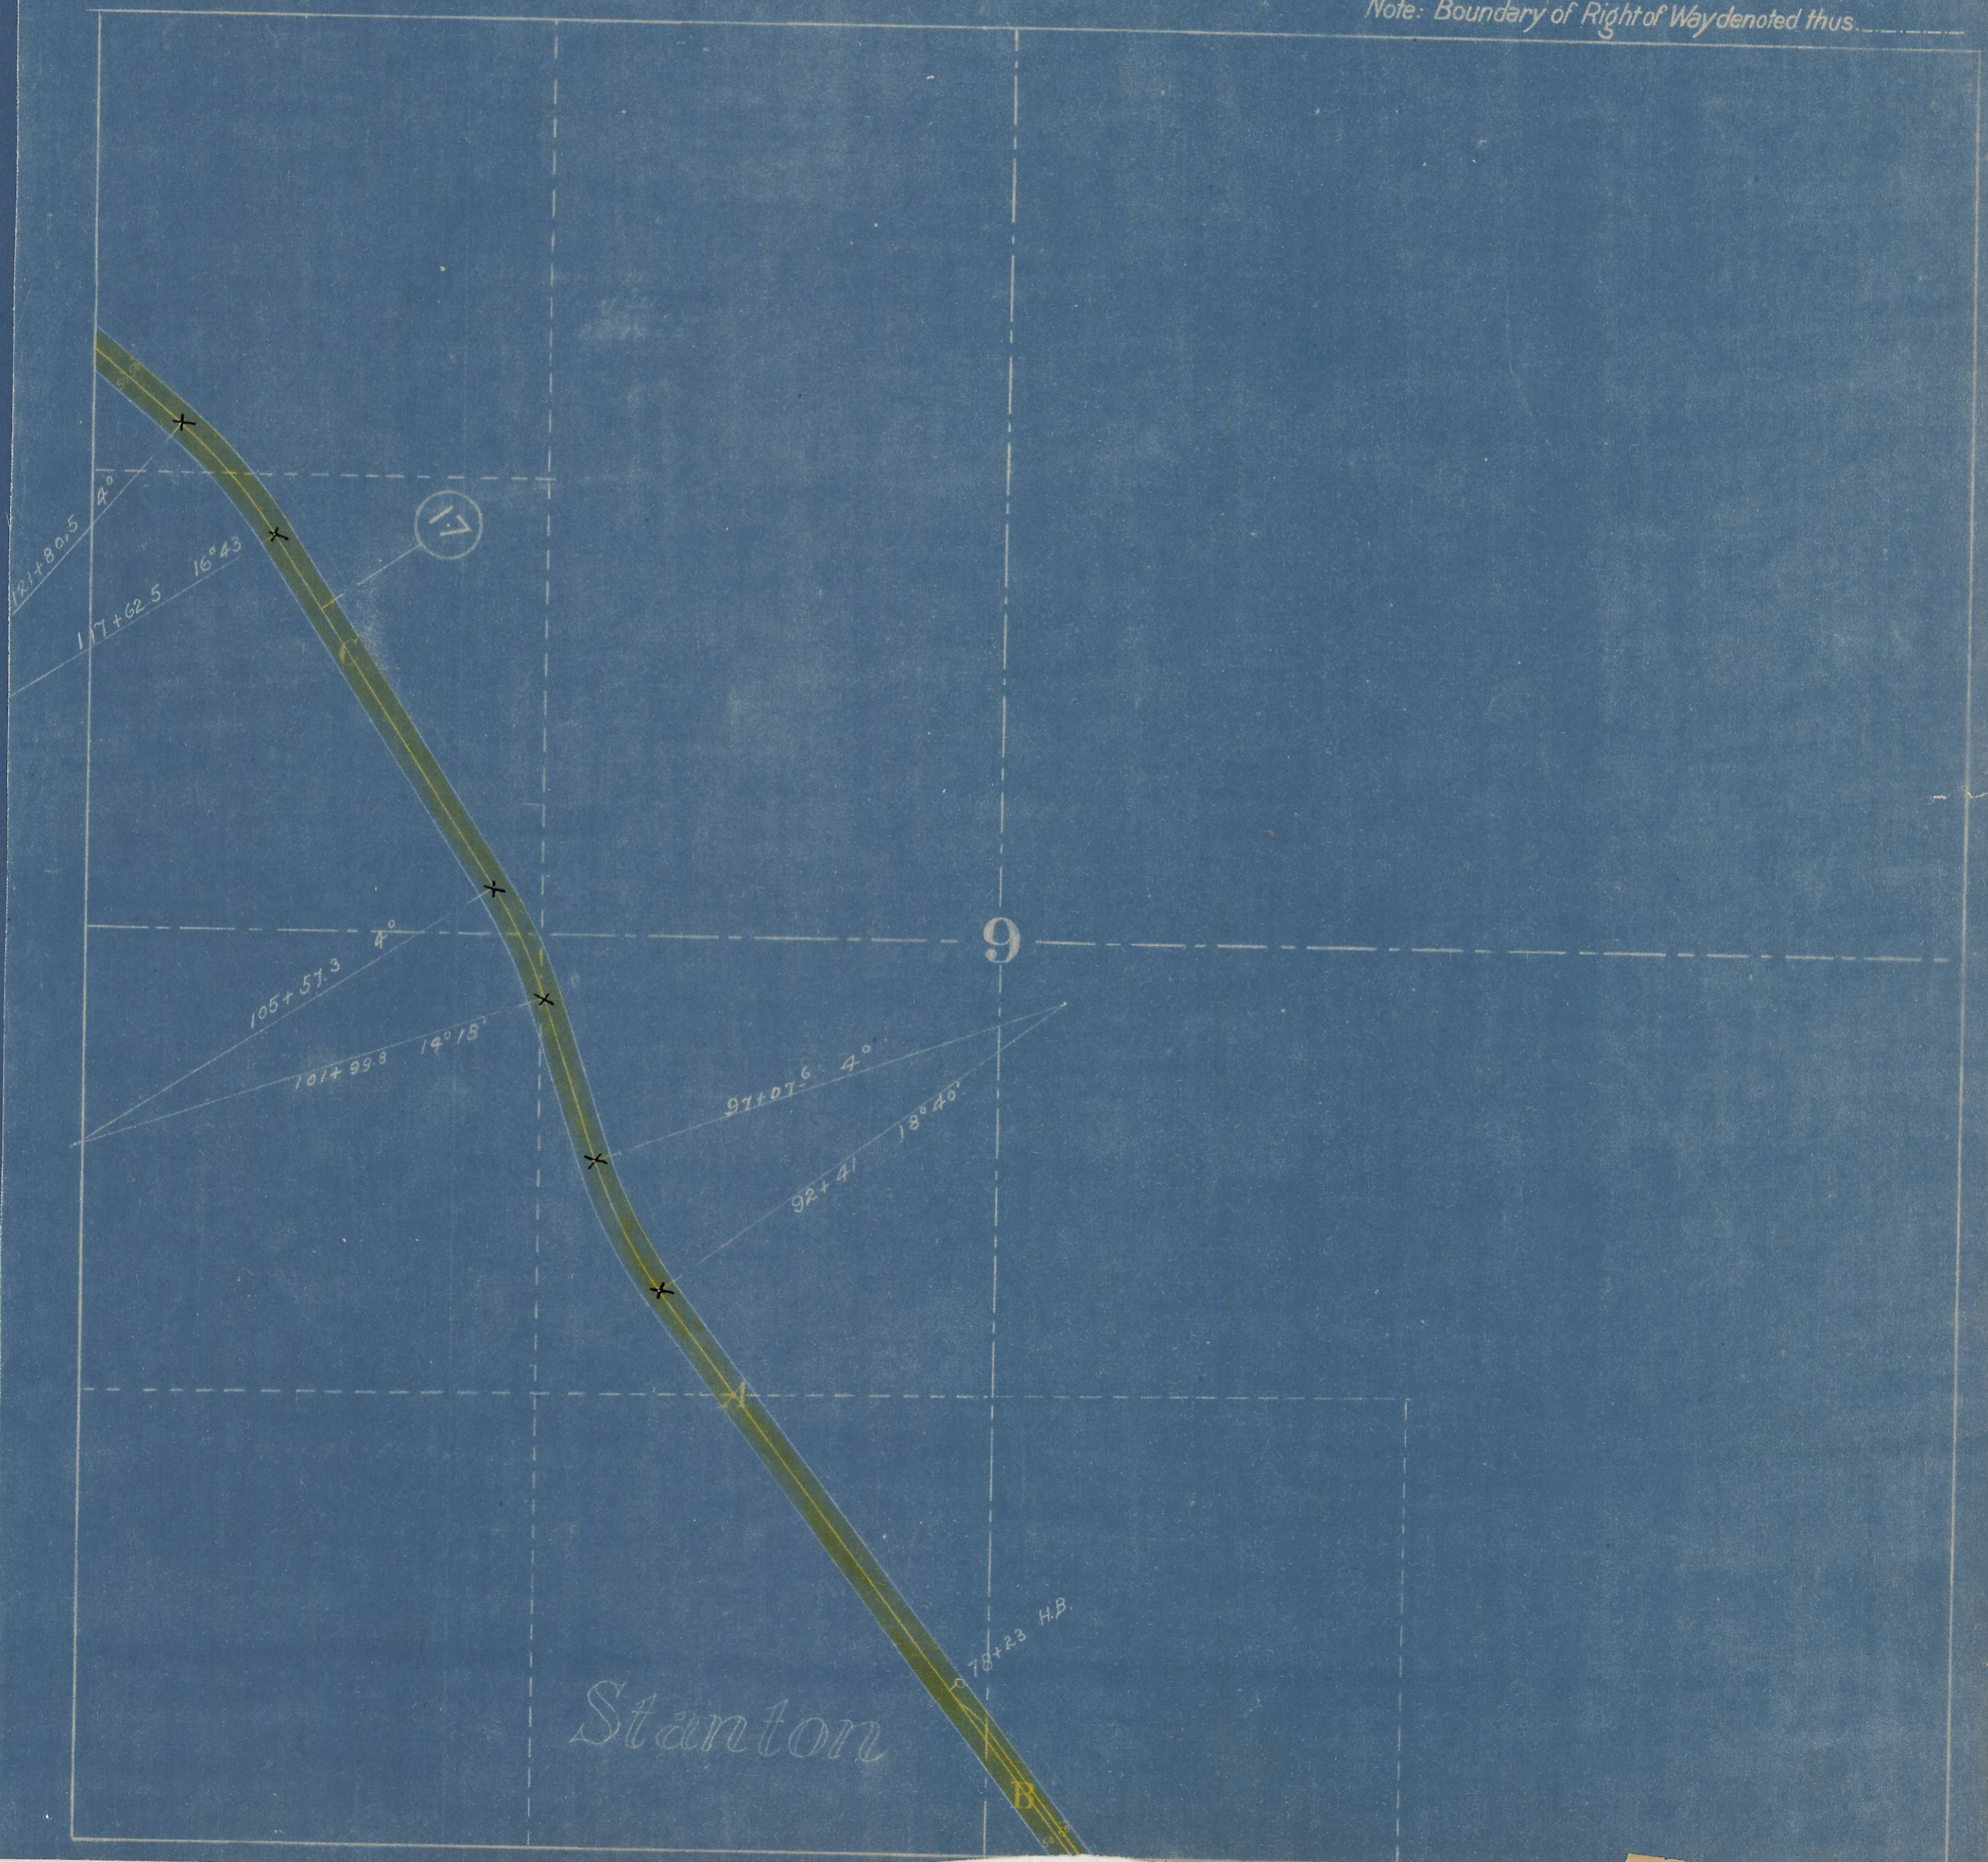

Stanton

78+23 H.B.

9