


SCHEDULE OF PROPERTY									
NUMBERS	GRANTOR	GRANTEE	INSTRUMENT	DATE OF DEED	RECORD DATE	BOOK PAGE	AREA	REMARKS	
1 87-40	U.S.		Act of Congress 1875	Feb 24 1880		5760	See Sheets 43, 44, 45		
2 1848	N.P.Ry. Co.	O.R.R. & N. Co.	Q.C.	Mar 18 1880	Oct 5 1880	M 31	22.79	See Sheets 43, 44, 45	
5105	O.R.R. & N. Co.	A. Messner et al.	B. & S.	July 18 1886				Blank Deed.	
4174-L	O.R.R. & N. Co.	O.W.R.R. & N. Co.		Aug 12 1886					
4175	O.R.R. & N. Co.	O.W.R.R. & N. Co.		Dec 23 1890	Dec 27 1907	71 196		Umatilla Co.	
4179	S.R.V.R.R.		Warr.	23 1910	27 1910	22 422		Umatilla Co.	

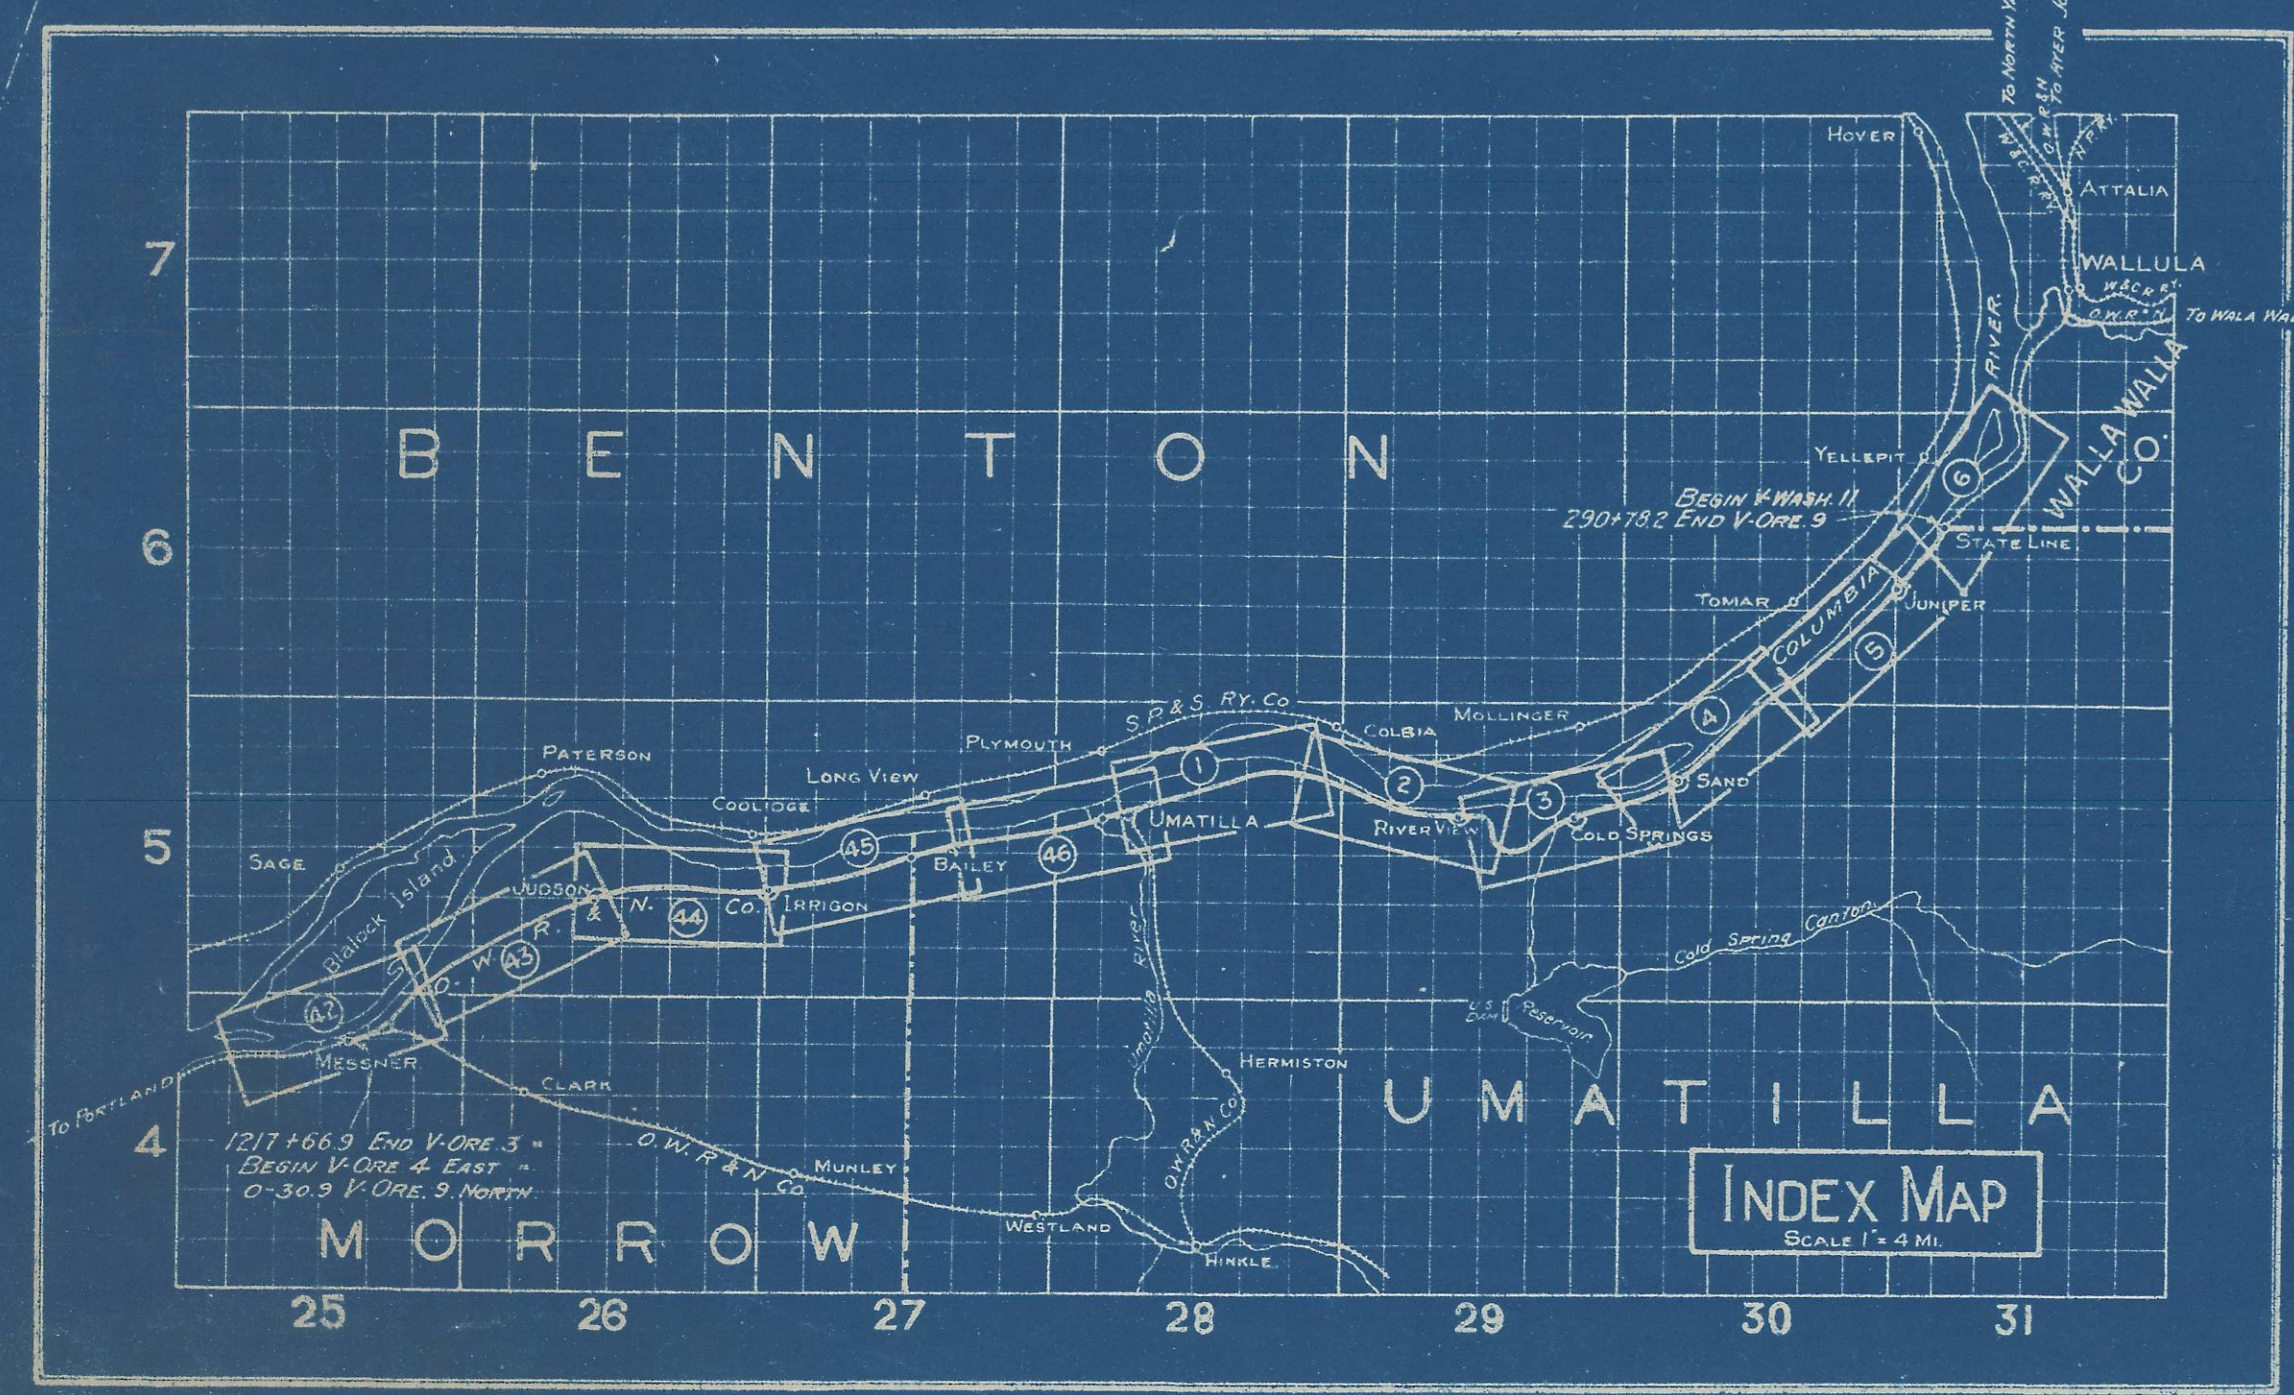

Corrected as to lands to December 31, 1935  
31, 1937

State of Oregon  
County of Multnomah ) ss  
I, the undersigned, officer of the Oregon  
Wholesale Real Estate & Navigation Company,  
do hereby certify that this is a correct  
map in a survey of 10 sections of land lying  
from survey station 127+66 to survey station  
250+28.2, Multnomah County, State of Oregon, prepared  
for them, the records of said company.

*[Signature]*  
State Engineer

Correct *[Signature]*  
Assistant Secretary

Subscribed and sworn to before me this 11th day of \_\_\_\_\_  
Notary Public for Oregon

My Commission expires \_\_\_\_\_ 19\_\_

**RIGHT-OF-WAY AND TRACK MAP**  
OREGON-WASHINGTON RAILROAD & NAVIGATION COMPANY  
MAIN LINE - THE DALLES TO UMATILLA

SCALE: 1 IN. = 400 FT.  
OFFICE OF CHIEF ENGINEER  
PORTLAND OREGON

JUNE 30, 1918  
V-ORE. 9  
42