


NUMBERS		GRANTOR
SEC. No.	Acres	
4	2848	U.S.
5	2850	N.P. Ry. Co.
6	2852	D. Chadin
7	2854	D. Chadin
8	2856	D. Chadin
9	2858	D. Chadin
10	2860	D. Chadin
11	2862	D. Chadin
12	2864	D. Chadin
13	2866	D. Chadin
14	2868	D. Chadin
15	2870	D. Chadin
16	2872	D. Chadin
17	2874	D. Chadin
18	2876	D. Chadin
19	2878	D. Chadin
20	2880	D. Chadin

C O L U M B I A R I V E R



JUDSON

RIGHT-OF-WAY AND TRACK MAP
 OREGON-WASHINGTON RAILROAD & NAVIGATION COMPANY
 MAIN LINE - THE DALLES TO UMATILLA

SCALE: 1" = 400 FT.
 OFFICE OF CHIEF ENGINEER
 PORTLAND, OREGON