


SCHEDULE OF PROPERTY										
NUMBERS	GRANTOR	GRANTEE	INSTRUMENT	DATE OF DEED	RECORD DATE	RECORD NUMBER	AREA	REMARKS		
773	D. S. Hutchinson	O. R. R. & N. Co.	Judgment	Apr 19 1903	-	-	2.70			
774	P. A. Campbell	O. R. R. & N. Co.	B. & S.	Jun 4 1901	1672	1883	17-2	2.56		
775	Thomas D. Taylor	O. R. R. & N. Co.	do	Dec 5 1911	1672	1883	79	19-33		
776	Walter Blupper	O. R. R. & N. Co.	do	Apr 6 1893	1672	1883	2	12-11	2.59	
776	Sam Anderson	do	do	Apr 20 1893	1672	1883	1	9-8	4.74	
407	U.S.	Act of Congress	do	1875	Aug 18 1881	-	-	1.07		
777	Jeremiah Barnhart	O. R. R. & N. Co.	B. & S.	Apr 30 1898	Apr 9 1904	11	20-3	9.42		
778	J. Smith Constable Co.	O. R. R. & N. Co.	do	Apr 30 1910	Apr 13 1910	67	11-12	22.90		
-	42-9	3067	do.	O. R. R. & N. Co. Agreement	Jul 17 1912	Aug 30 1912	81	13-5	-	For Pipe Line



Corrected as to lands to December 31, 1933  
 31, 1937

Sheet No. 52 of 65 of Main Line  
 2nd Division from survey station 1656+0.2  
 to survey station 1876+0.0

*Chief Engineer*

RIGHT-OF-WAY AND TRACK MAP  
 OREGON-WASHINGTON RAILROAD & NAVIGATION COMPANY

**MAIN LINE - UMATILLA TO LA GRANDE**

SCALE: 1" = 400 FT  
 OFFICE OF CHIEF ENGINEER

NOV 30 1912  
 PORTLAND OREGON

V-ORE 4  
 52

*OR 1004*