


SCHEDULE OF PROPERTY									
NUMBERS	GRANTOR	GRANTEE	INSTRUMENT	DATE OF DEED	RECORD	AREA	REMARKS		
SERIAL	BOOK	PAGE			DATE	BOOK			
407			U.S.	Act of Congress	1853				
3942	3962		N.P. Ry. Co.	O.W.R.R. & N.Co.	Warr.	Oct. 7, 1882	24	20	18-90
3447	3339		W.S. Howard & Co.	O.W.R.R. & N.Co.	A & S.	Jul. 25, 1882	24	20	18-90
3943	3340		W.S. Howard & Co.	O.W.R.R. & N.Co.	do	Oct. 31, 1882	24	20	18-90
3930	3330		W.S. Howard & Co.	O.W.R.R. & N.Co.	do	Apr. 2, 1883	24	20	18-90
3937	3336		M.D. Clark	do	do	Apr. 4, 1883	24	20	18-90
4956	7536		do	O.W.R.R. & N.Co.	Release	Nov. 11, 1915	24	20	18-90
4937	7537		E. J. Gillman	do	do	do	28	240	



Corrected as to lands to December 31, 1933
31, 1937

Sheet No. 43 of 65 of Main Line
2nd Division from survey station
1104+99.3 to survey station 1108+70.3

W. W. Moore
Chief Engineer

RIGHT-OF-WAY AND TRACK MAP
OREGON-WASHINGTON RAILROAD & NAVIGATION COMPANY
MAIN LINE - MESSNER TO HINKLE

SCALE: 1 IN. = 400 FT.
OFFICE OF CHIEF ENGINEER
PORTLAND OREGON

JUNE 30 1918
V. ORE 4
43