




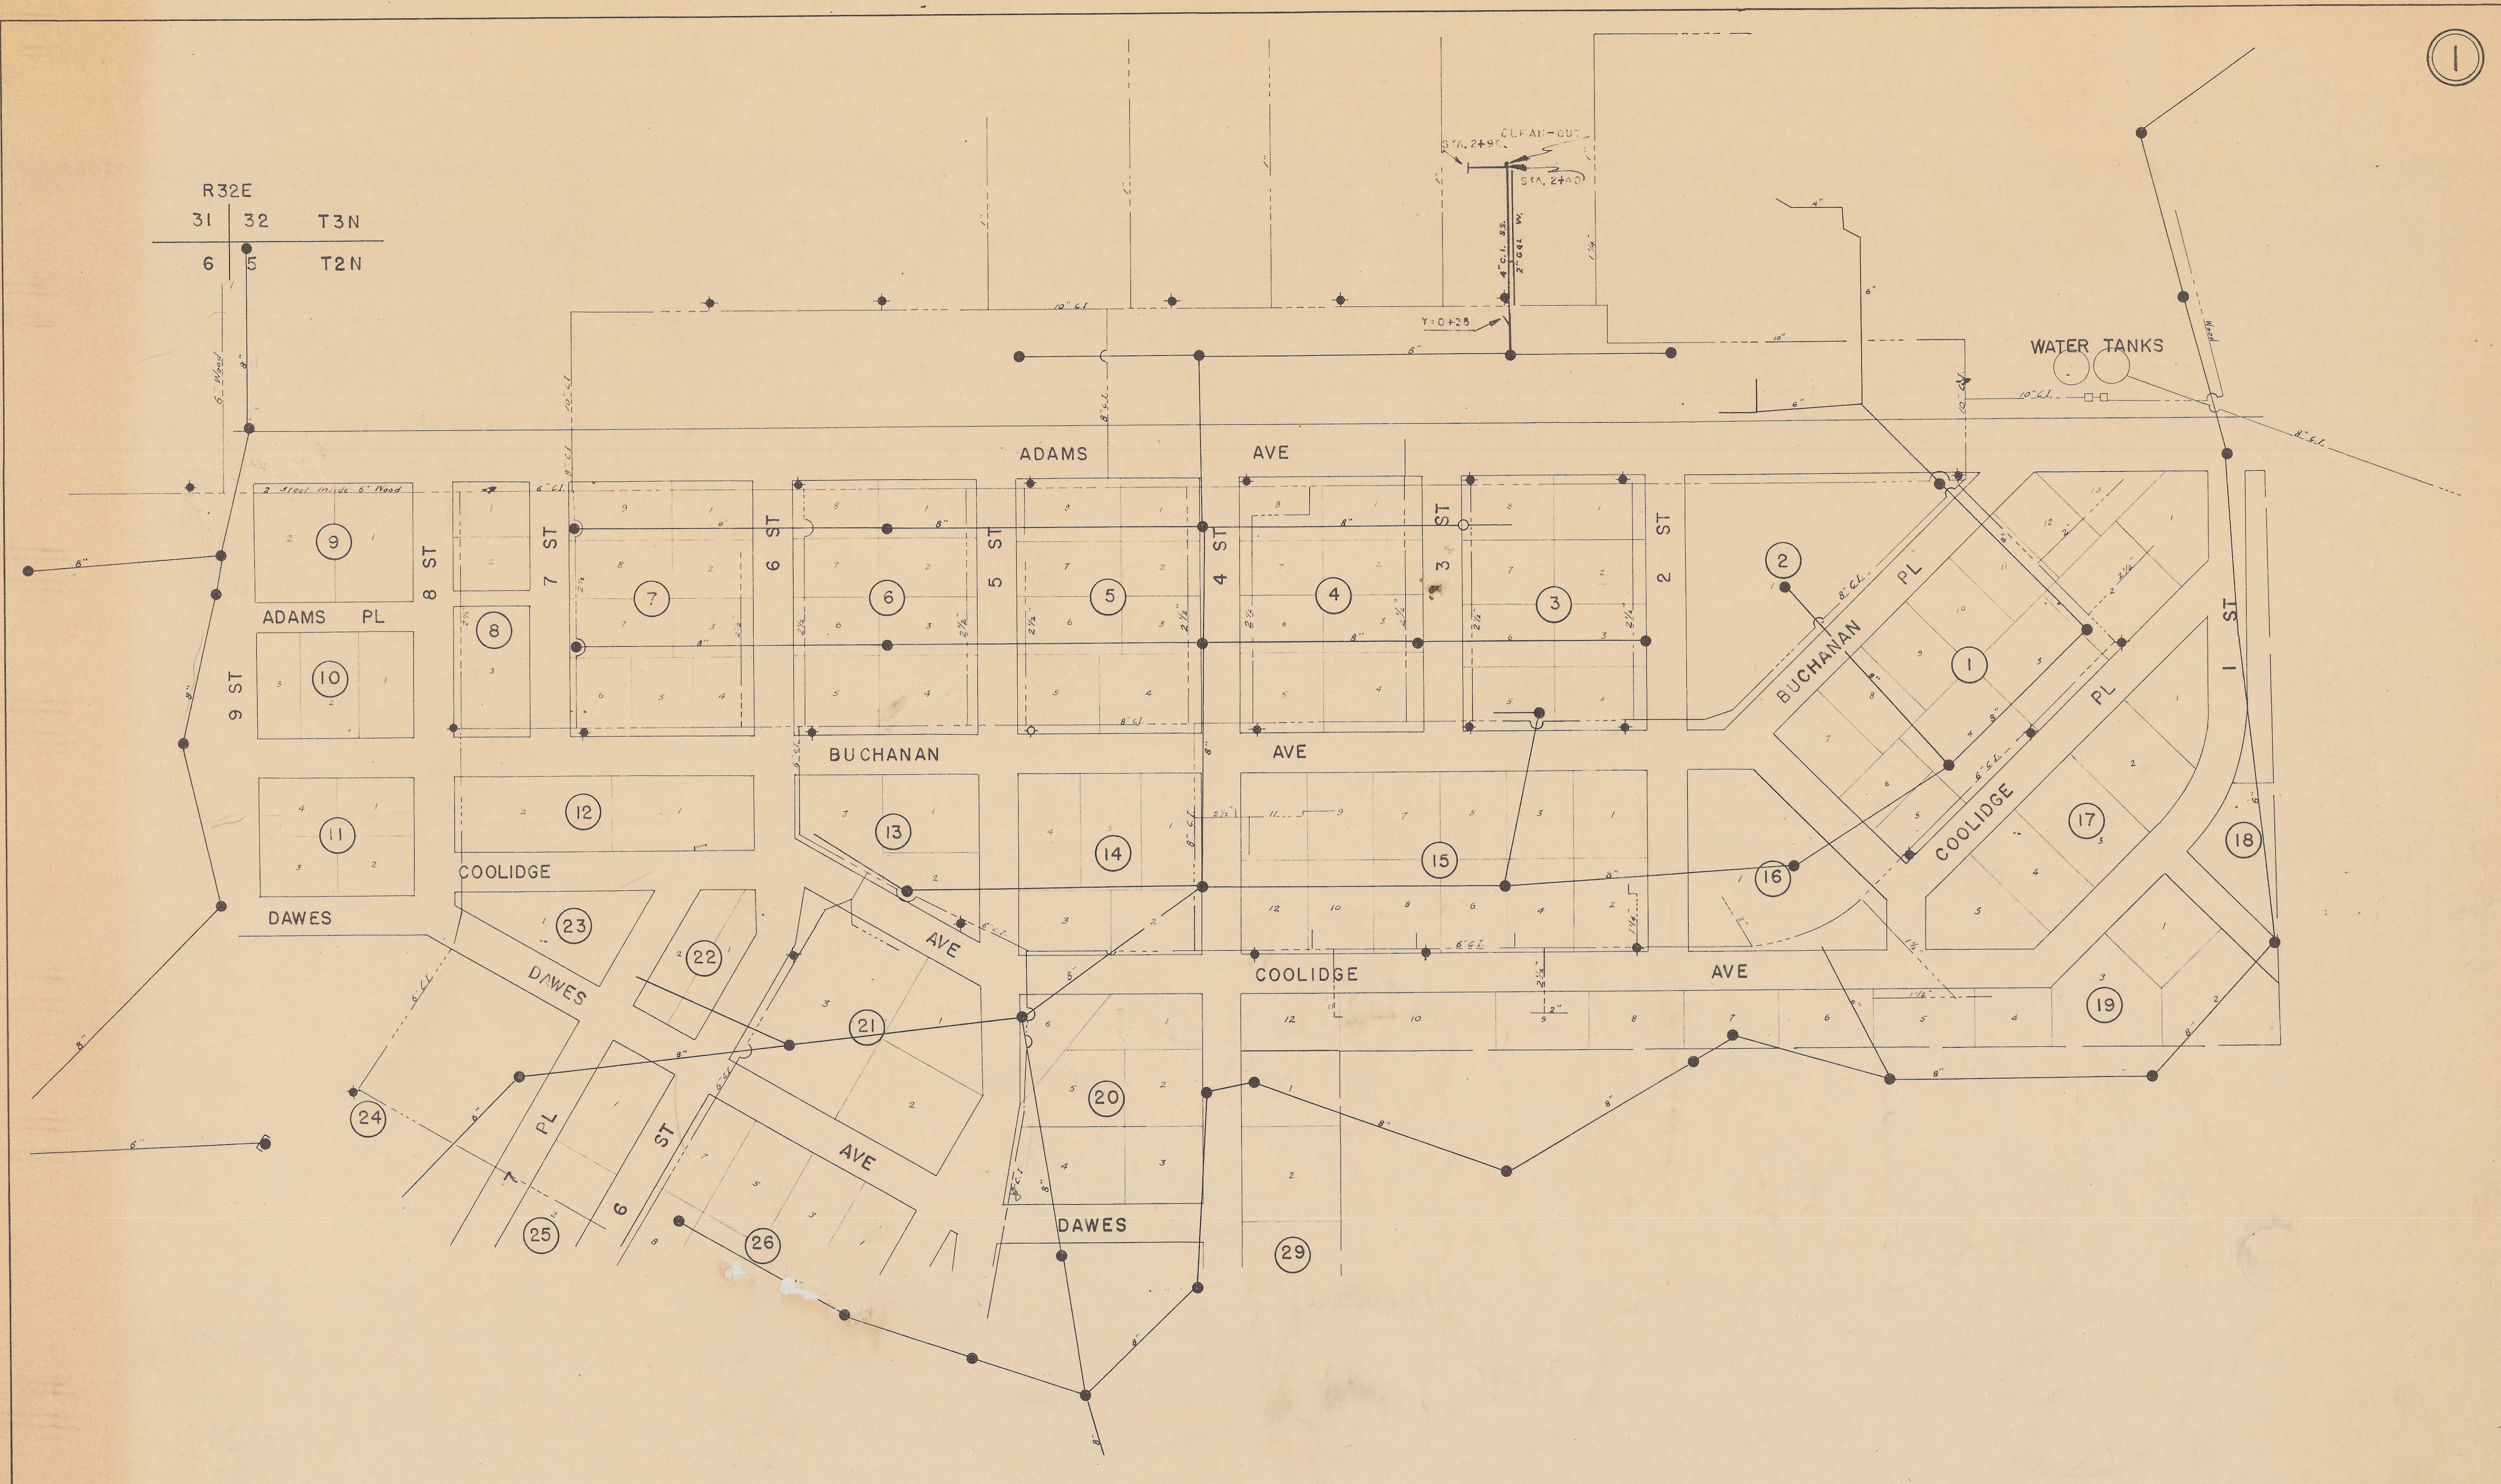

R32E  
31 32 T3N  
6 5 T2N



PENDAIR HEIGHTS  
 WATER & SEWER  
 DCK  
 1:100 2-20-58