


OREGON GRID — NORTH ZONE
CORRECTION FACTOR 0.9999850
HORIZONTAL SCALE
100 0 200 400
VERTICAL SCALE
0 20 40

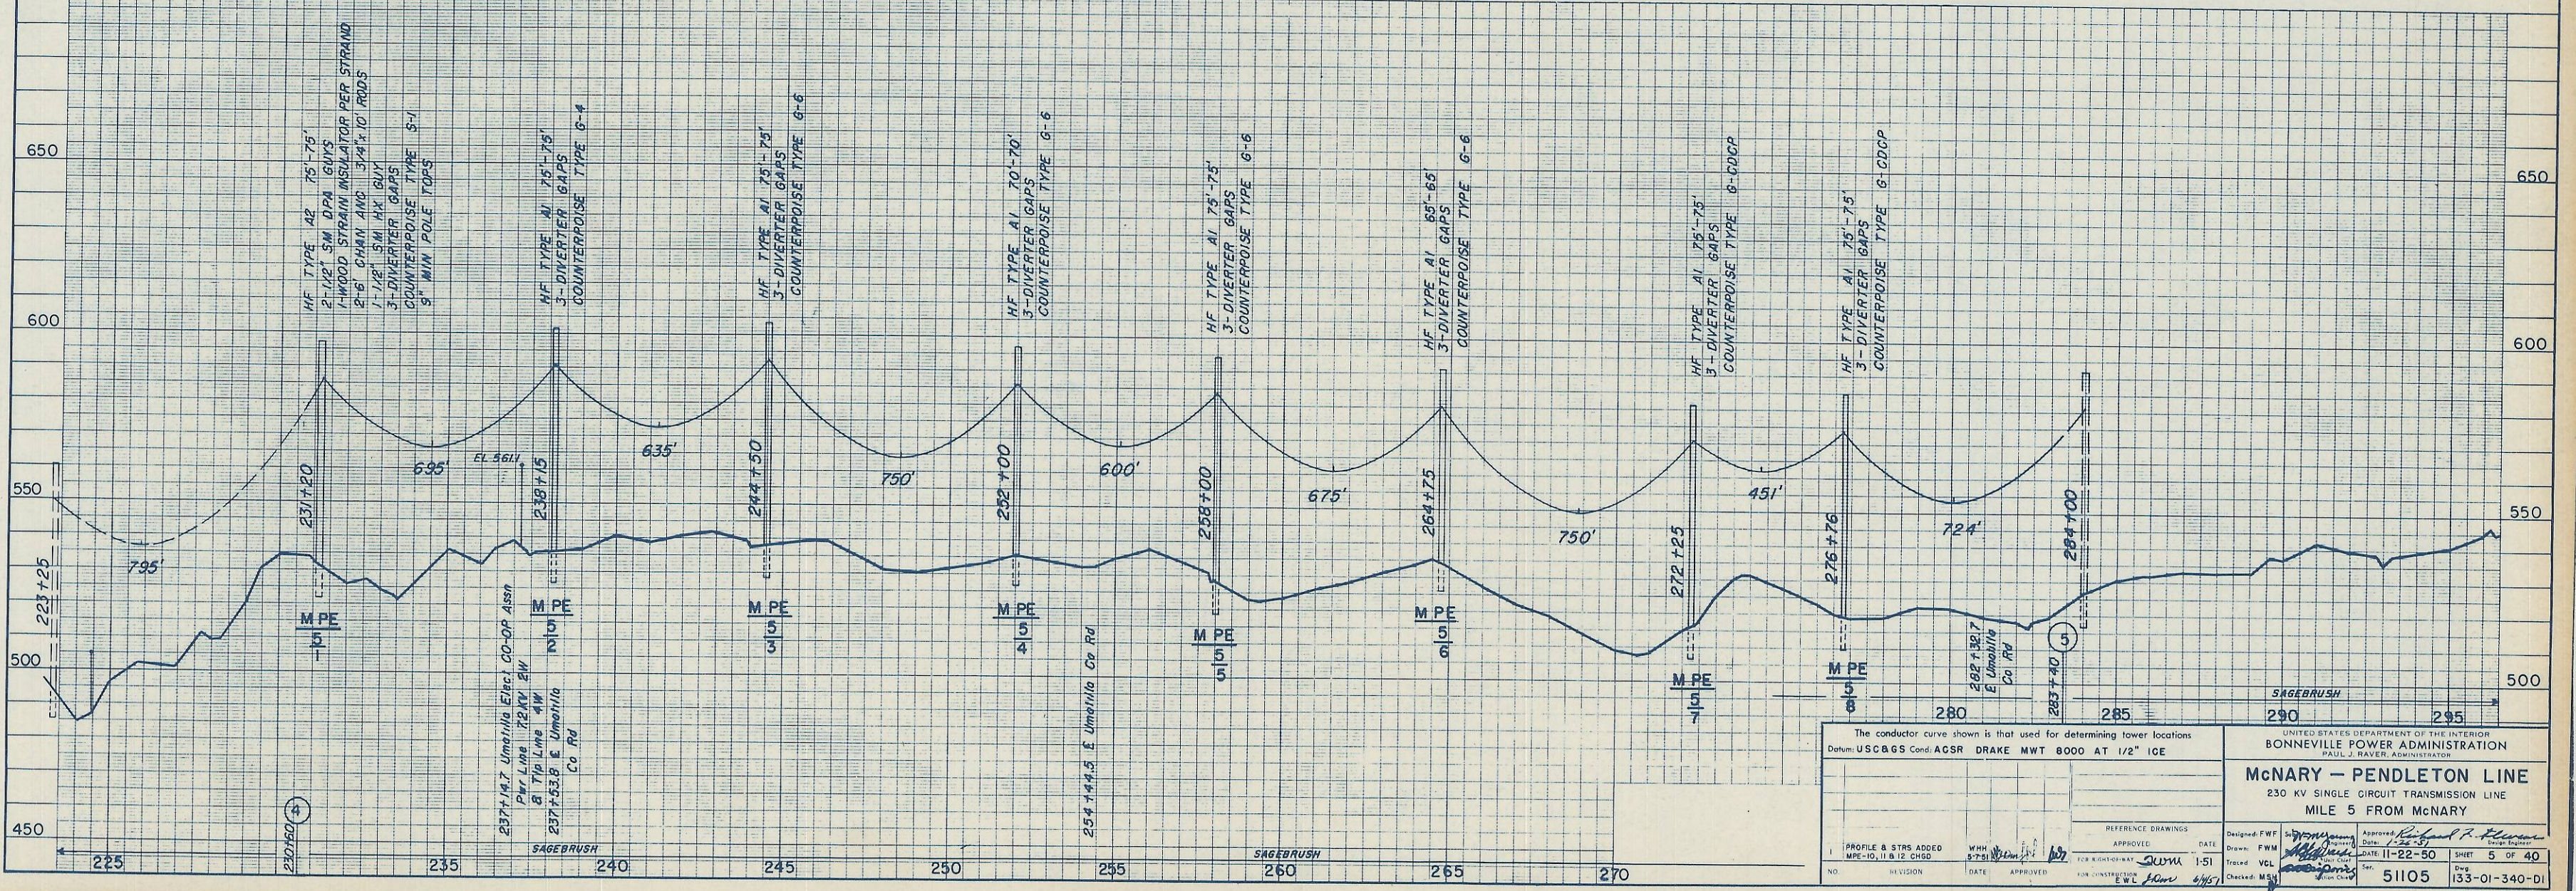

The conductor curve shown is that used for determining tower locations
Datum: USC & GS Cond. ACSR DRAKE MWT 8000 AT 1/2" ICE

UNITED STATES DEPARTMENT OF THE INTERIOR
BONNEVILLE POWER ADMINISTRATION
PAUL J. RAVER, ADMINISTRATOR

McNARY — PENDLETON LINE
230 KV SINGLE CIRCUIT TRANSMISSION LINE
MILE 5 FROM McNARY

PROFILE & STRS ADDED MPE-10, 11 & 12 CHGD	WHH 5-7-51	DATE 6/4/51	APPROVED <i>[Signature]</i>	REFERENCE DRAWINGS DATE 1-22-51	DESIGNED F.W.M.	APPROVED <i>[Signature]</i>	DATE 1-22-51	SHEET 5 OF 40
NO.	REVISION	DATE	APPROVED	FOR CONSTRUCTION E.W.L. <i>[Signature]</i> 6/4/51	TRACED V.C.L.	CHECKED M.S.H.	NO. 51105	PLANS 133-01-340-01